

Welcome to the
Planning
Committee

MapThat Scale Print Title



SOUTH
HOLLAND
FOREST & RURAL

© Crown copyright and database rights 2018 Ordnance Survey 100018351.

MAP SCALE 1:2500
CREATED DATE: 31/01/2020
PHOTOGRAPHIC COPY
LIABLE TO DISTORTION
IN SCALE




Notes

Copyright © Robert Swagtry Consultancy Limited. All rights reserved in the Copyright, Design and Patents Act 1988 have been asserted.

Disclaimer
All dimensions shown are for the purpose of obtaining the relevant planning permission only.

© 2017 RSC
This drawing is for illustrative purposes and for obtaining the relevant planning permission only. It should not be used for construction and assembly, and identification under the Construction Design & Management Regulations 2015 has not been undertaken.

Rev	Description	Date
 rdc Robert Swagtry Consultancy		
12 High Street, Welington Oxford, London, OX20 2JQ, UK Tel: 01235 423444 Email: rsw@rdc-consultancy.co.uk Web: www.rdc-consultancy.co.uk		
Client Mrs M. A. Conpton		
Project Proposed 3x10m villa Blue Nays Farm, Whipsnade		
Drawing Building Block Plan (Site Survey)		
Scale @ A2 1:500		Date 10/07/19
Drawn By RSC	Checked By LMS	
Job Number 1365-1	Status PL	Purpose of Issue Planning
Drawing No. 1365-1_PL_BP01	Rev -	

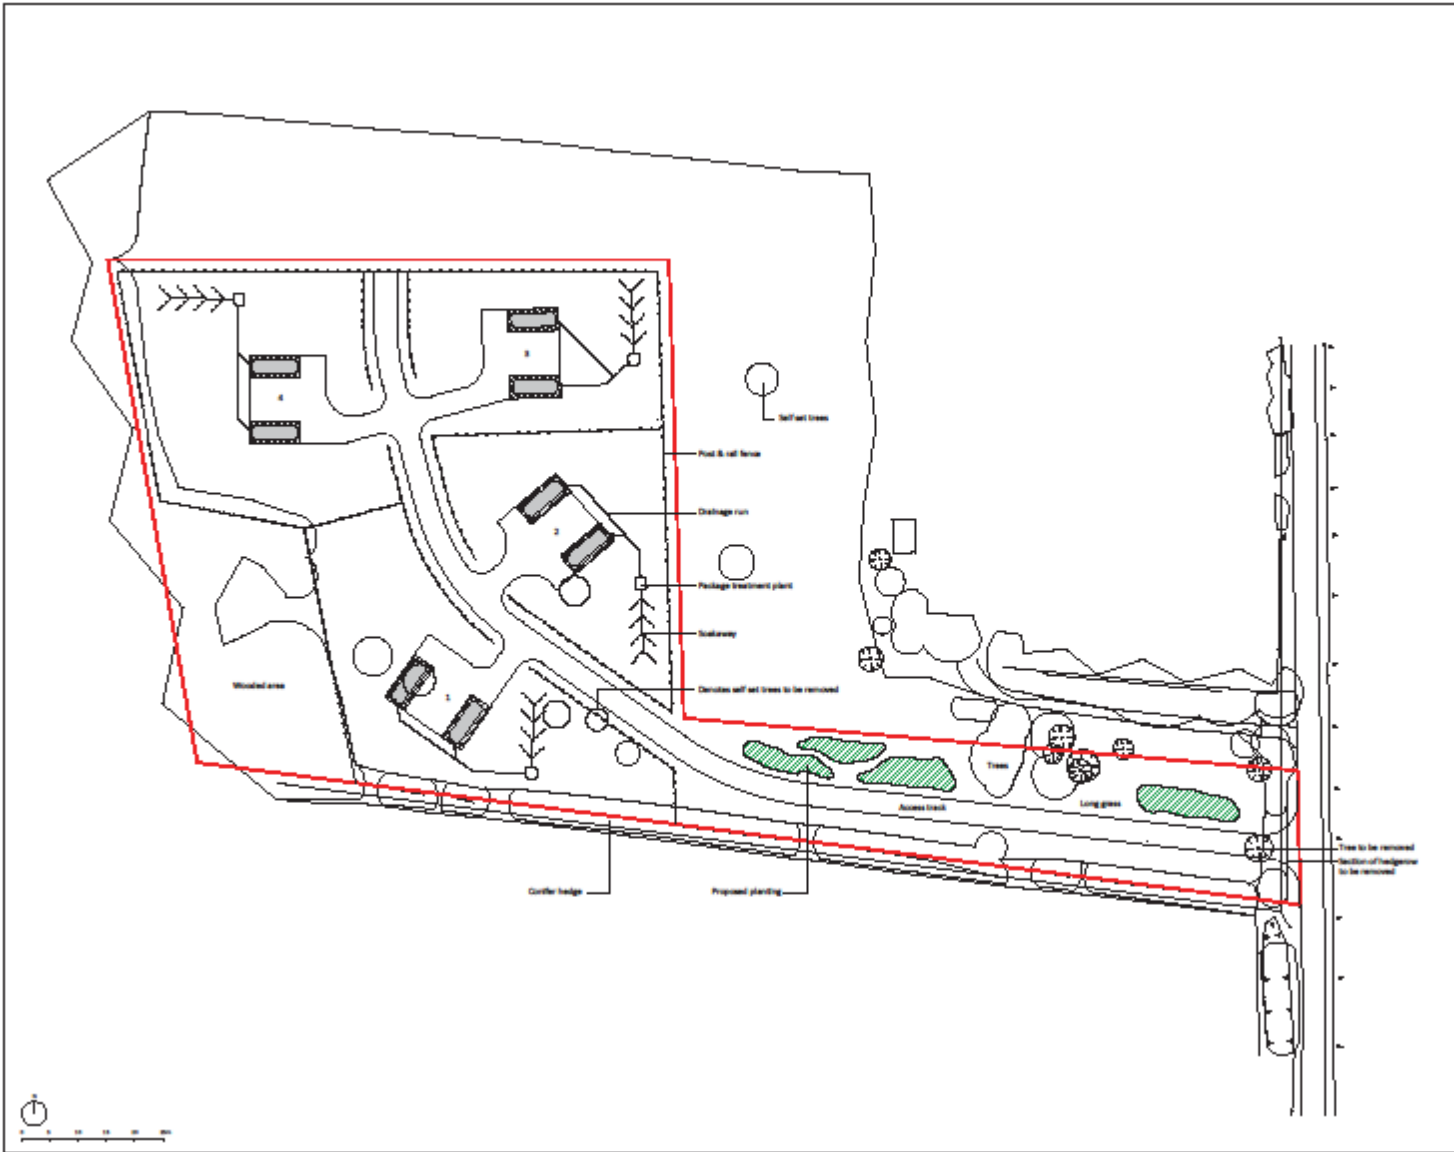

Notes

Copyright
 © Robert Swagley Consultancy Limited
 All Rights Reserved in the Copyright, Design and
 Patents Act 2004 have been asserted.

DISCLAIMER
 This drawing is for illustrative purposes and for
 obtaining the relevant planning permission only. It
 should not be used for construction and compliance.
 All construction under the Construction (Design &
 Management) Regulations 2015 has not been
 undertaken.

Rev	Description	Date
A	Proposed planting added	23.08.19

rdc
 Robert Swagley
 Consultancy

12 High Street, Halesworth
 Suffolk, Lowestoft, IP20 9JL

Tel: 01202 623444
 Email: info@rdc-consultancy.co.uk
 Web: www.rdc-consultancy.co.uk

Client
 Mrs M. A. Conpton

Project
 Proposed travellers site
 Blue Naze Farm, Whipsnade

Drawing
 Proposed Block Plan

Scale @ A3 1:500	Date 03/07/19
Drawn By SPW	Checked By LMS
Job Number 1365-1	Status PL
Project of Issue Planning	

Drawing No. 1365-1_PL_BP02 Rev A



Notes

Copyright
 © Robert Doughty Consultancy Limited.
 All rights described in the Copyright, Designs and Patents Act 1988 have been asserted.

CDM 2015
 This drawing is for illustrative purposes and/or obtaining the relevant planning permission only. It should not be used for construction and accordingly, risk identification under the Construction (Design & Management) Regulations 2015 has not been undertaken.

A Proposed planting shown 23.08.19

Rev	Description	Date
-----	-------------	------

rdc
 Robert Doughty
 Consultancy

32 High Street, Helpringham
 Seaforth, Lincolnshire, NG34 0BA

Tel: 01529 421646
 Email: admin@rdc-landplan.co.uk
 Web: www.rdc-landplan.co.uk

Client
 Mrs M. A. Compton

Project
 Proposed travellers site
 Sleu Rave Farm, Whaplode


Drawing
 Proposed Site Plan

Scale @ A3 1: 1000	Date 30/07/19
------------------------------	-------------------------

Drawn By WW	Checked By LMS
-----------------------	--------------------------

Job Number 1365-1	Status PL	Purpose of Issue Planning
-----------------------------	---------------------	-------------------------------------

Drawing No. 1365-1_PL_SP01	Rev A
--------------------------------------	-----------------

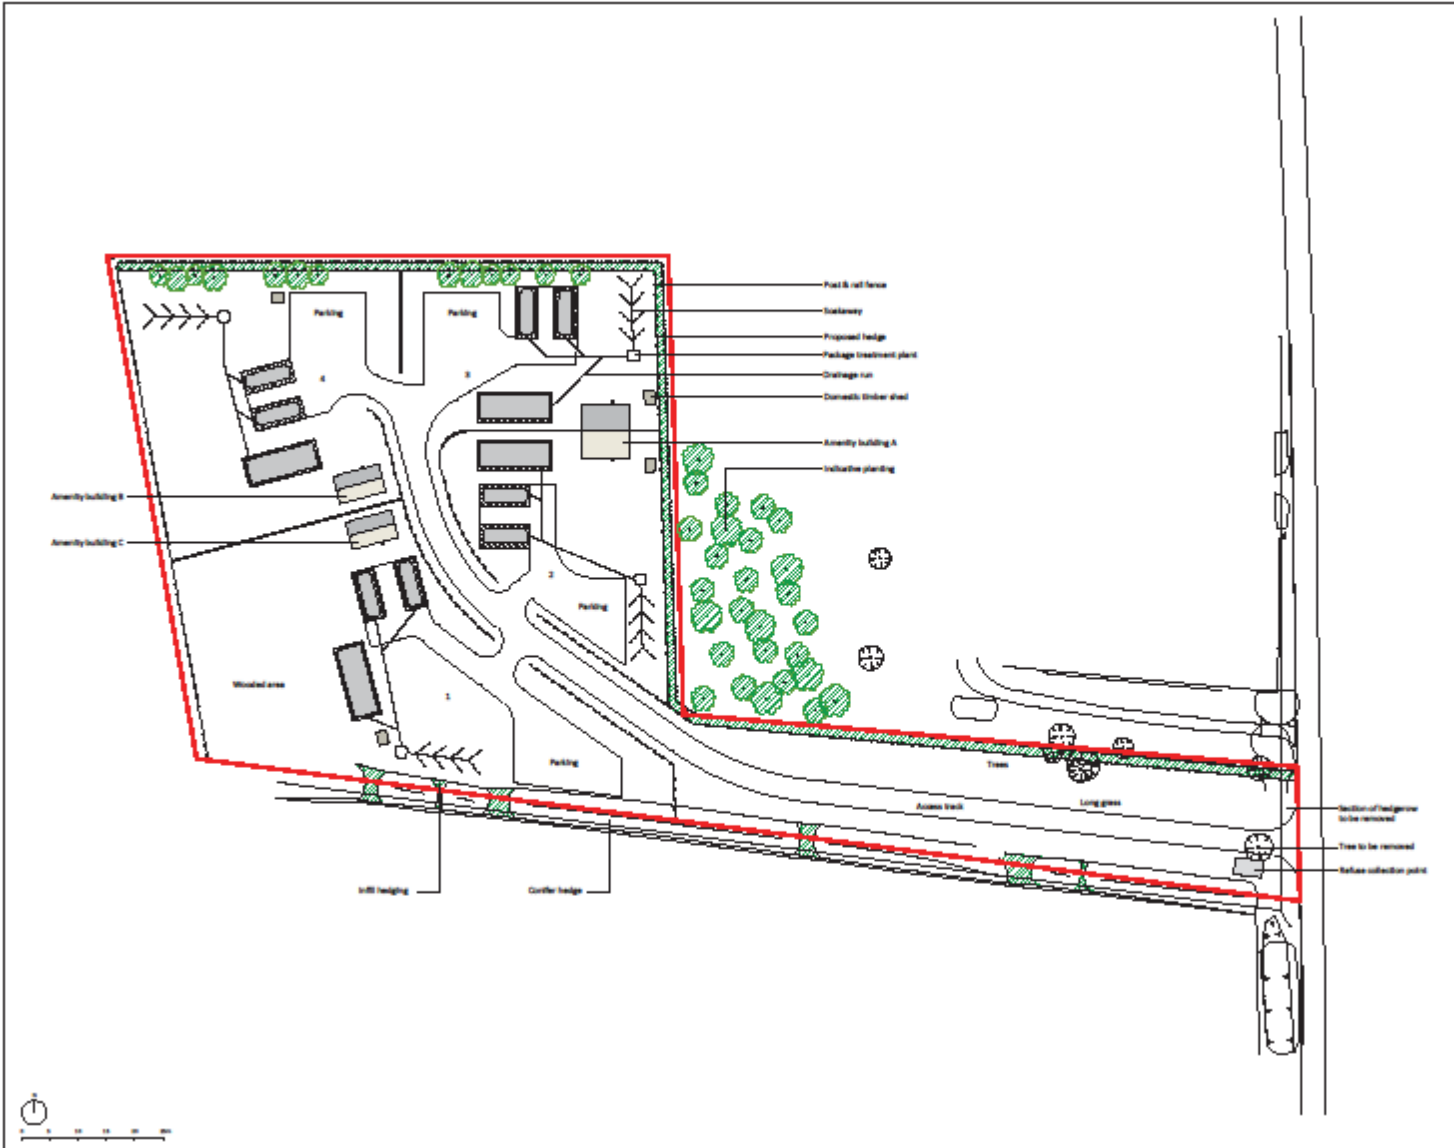

Notes

Copyright
© Robert Dringry Consultants Limited
All Rights Reserved. No part of this Drawing, Design and
Fabrication (DD) may be reproduced.

02/03/2024
This drawing is for illustrative purposes and for
obtaining the relevant planning permission only. It
should not be used for construction and landscaping
and modification under the Construction (Design &
Management) Regulations 2015 has not been
undertaken.

Field and rail fence
 1.1m high steel sheet pile fence
 Existing concrete and concrete base
 New concrete and concrete base

C	Updated Planning	23.11.23
B	Site Allocation	23.11.23
A	Proposed planting added	23.08.23

Rev	Description	Date

rdc
Robert Dringry
Consultancy

22 High Street, Redditch
Stafford, Leicestershire, NG24 2JL
Tel: 01527 423444
Email: rdc@rdc-consultancy.co.uk
Web: www.rdc-consultancy.co.uk

Client
Mrs M. A. Conyon

Project
Proposed travellers site
Blue Keys Farm, Whipsnade

Drawing
Proposed Block Plan

Scale @ A3 1:500	Date 02/07/24
Drawn By MFR	Checked By LMS
Job Number 1365-1	Status PL
Purpose of Issue Planning	

Drawing No. 1365-1_PL_BP02 **Rev** C



Notes

Copyright
 © Robert Doughty Consultancy Limited.
 All rights reserved. No part of this Report, Design and
 Plans (as of 1988) have been adopted.

DISCLAIMER
 This drawing is for illustrative purposes and/or
 obtaining the relevant planning permission only. It
 should not be used for construction and accordingly,
 risk identification under the Construction (Design &
 Management) Regulations 2015 has not been
 undertaken.

- Post and rail fence
- 1.8m high close-boarded fence
- ▭ Tiling canopy and concrete base
- ▭ Static caravan and concrete base

○	Use of planting	13.11.19
■	Site alterations	11.11.19
▲	Proposed planting/shrub	25.08.19

No.	Description	Date
-----	-------------	------

rdc
 Robert Doughty
 Consultancy

51 Hill Street, Edinborough
 Skelton, Lincolnshire, NG23 0PE
 Tel: 01509 403645
 Email: admin@rdc-landscapes.co.uk
 Web: www.rdc-landscapes.co.uk

Client:
 Mrs M. & Company

Project:
 Proposed travellers site
 Ref: Rye Farm, Wharfedale

Drawing:
 Proposed Site Plan

Scale: 1:1000	Date: 02/07/19
----------------------	-----------------------


Drawn By: CH	Checked By: LMS
------------------------	---------------------------

Job Number: 1365-1	Status: PI	Purpose of Issue: Paving
------------------------------	----------------------	------------------------------------

Drawing No.: 1365-1_PL_SP01	Rev: C
---------------------------------------	------------------



© 2019 Google

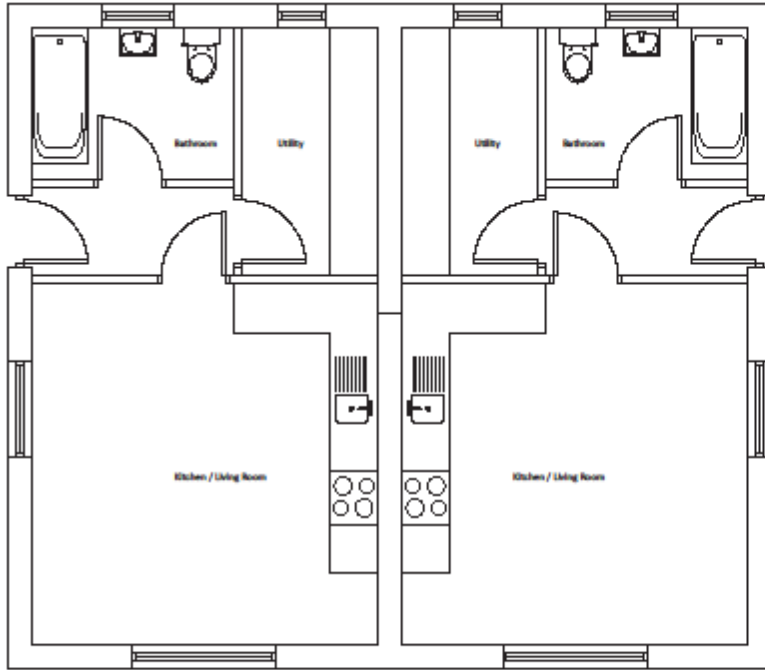

Floor Plan 1:50

0 0.5 1 1.5 2 2.5m




Side Elevation 1:100




Side Elevation 1:100

0 1 2 3 4 5m

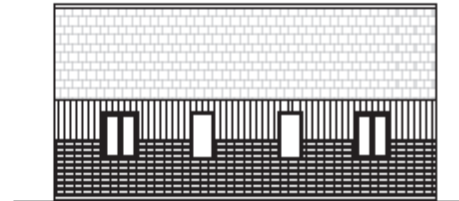

Back Elevation 1:100

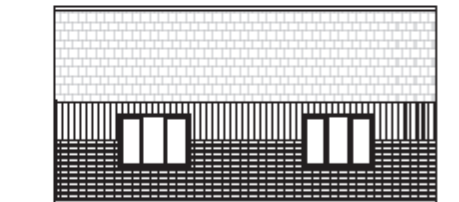

Front Elevation 1:100

Notes

Copyright
© Robert Doughty Consultancy Limited.
All rights described in the Copyright, Designs and Patents Act 1988 have been asserted.

CDM 2015
This drawing is for illustrative purposes and/or obtaining the relevant planning permission only. It should not be used for construction and accordingly, risk identification under the Construction (Design & Management) Regulations 2015 has not been undertaken.

Rev	Description	Date
-	-	-

rdc
Robert Doughty
Consultancy

32 High Street, Helpringham
Skefford, Lincolnshire, NG24 0BA

Tel: 01529 421646
Email: admin@rdc-landplan.co.uk
Web: www.rdc-landplan.co.uk

Client
Mrs M. A. Compton

Project
Proposed travellers site
Sieu Rays Farm, Whaplode


Drawing
Amenity Building A, Plans and Elevations

Scale @ A3 As shown	Date 08/11/19
-------------------------------	-------------------------

Drawn By CH	Checked By LMS
-----------------------	--------------------------

Job Number 1365-1	Status PL	Purpose of Issue Planning
-----------------------------	---------------------	-------------------------------------

Drawing No. 1365-1_PL_GA01	Rev -
--------------------------------------	-----------------

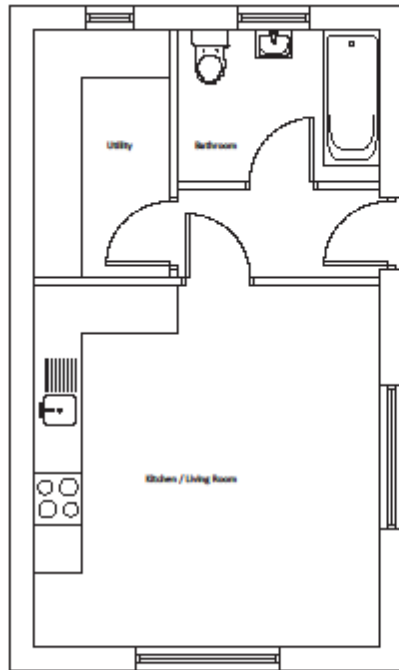

Floor Plan 1:50

0 0.5 1 1.5 2 2.5m




Front Elevation 1:100




Back Elevation 1:100

0 1 2 3 4 5m

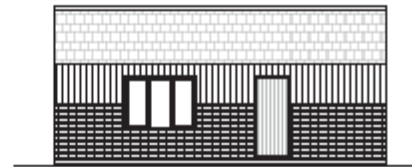

Side Elevation 1:100

0 1 2 3 4 5m

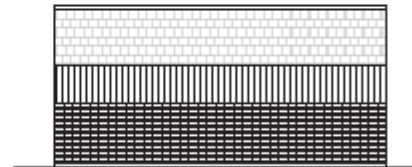

Side Elevation 1:100

0 1 2 3 4 5m

Notes

Copyright
© Robert Doughty Consultancy Limited.
All rights described in the Copyright, Designs and
Patents Act 1988 have been asserted.

CDM 2015

This drawing is for illustrative purposes and/or
obtaining the relevant planning permission only. It
should not be used for construction and accordingly,
risk identification under the Construction (Design &
Management) Regulations 2015 has not been
undertaken.

Rev	Description	Date
-	-	-

rdc
Robert Doughty
Consultancy

32 High Street, Helpringham
Skefford, Lincolnshire, NG24 0BA

Tel: 01529 421646
Email: admin@rdc-landplan.co.uk
Web: www.rdc-landplan.co.uk

Client
Mrs M. A. Compton

Project
Proposed travellers site
Sieu Rays Farm, Whaplode


Drawing
Amenity Building B, Plan and Elevations

Scale @ A3 As shown	Date 08/11/19
-------------------------------	-------------------------

Drawn By CH	Checked By LMS
-----------------------	--------------------------

Job Number 1365-1	Status PL	Purpose of Issue Planning
-----------------------------	---------------------	-------------------------------------

Drawing No. 1365-1_PL_GA02	Rev -
--------------------------------------	-----------------

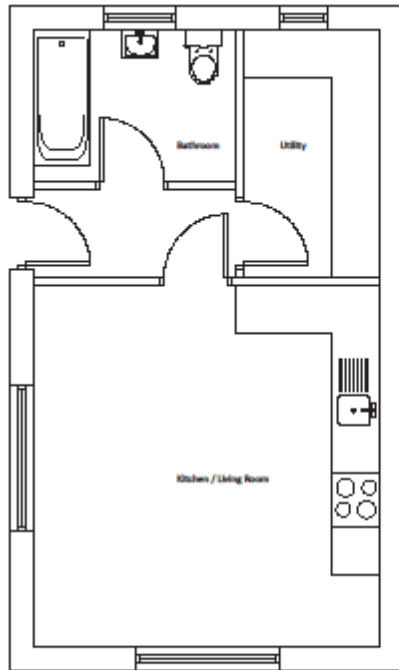

Floor Plan 1:50

0 0.5 1 1.5 2 2.5m




Back Elevation 1:100

0 1 2 3 4 5m



Side Elevation 1:100

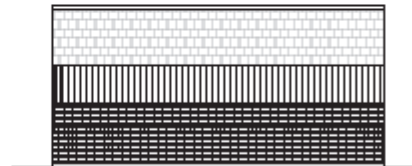

Side Elevation 1:100



Front Elevation 1:100

Notes

Copyright
© Robert Doughty Consultancy Limited.
All rights described in the Copyright, Designs and Patents Act 1988 have been asserted.

CDM 2015

This drawing is for illustrative purposes and/or obtaining the relevant planning permission only. It should not be used for construction and accordingly, risk identification under the Construction (Design & Management) Regulations 2015 has not been undertaken.

Rev	Description	Date
-	-	-

rdc
Robert Doughty
Consultancy

32 High Street, Helpringham
Skefford, Lincolnshire, NG14 0BA

Tel: 01529 421646
Email: admin@rdc-landplan.co.uk
Web: www.rdc-landplan.co.uk

Client
Mrs M. A. Compton

Project
Proposed travellers site
Sieu Rays Farm, Whaplode


Drawing
Amenity Building C, Plan and Elevations

Scale @ A3 As shown	Date 08/11/19
-------------------------------	-------------------------

Drawn By CH	Checked By LMS
-----------------------	--------------------------

Job Number 1365-1	Status PL	Purpose of Issue Planning
-----------------------------	---------------------	-------------------------------------

Drawing No. 1365-1_PL_GA03	Rev -
--------------------------------------	-----------------

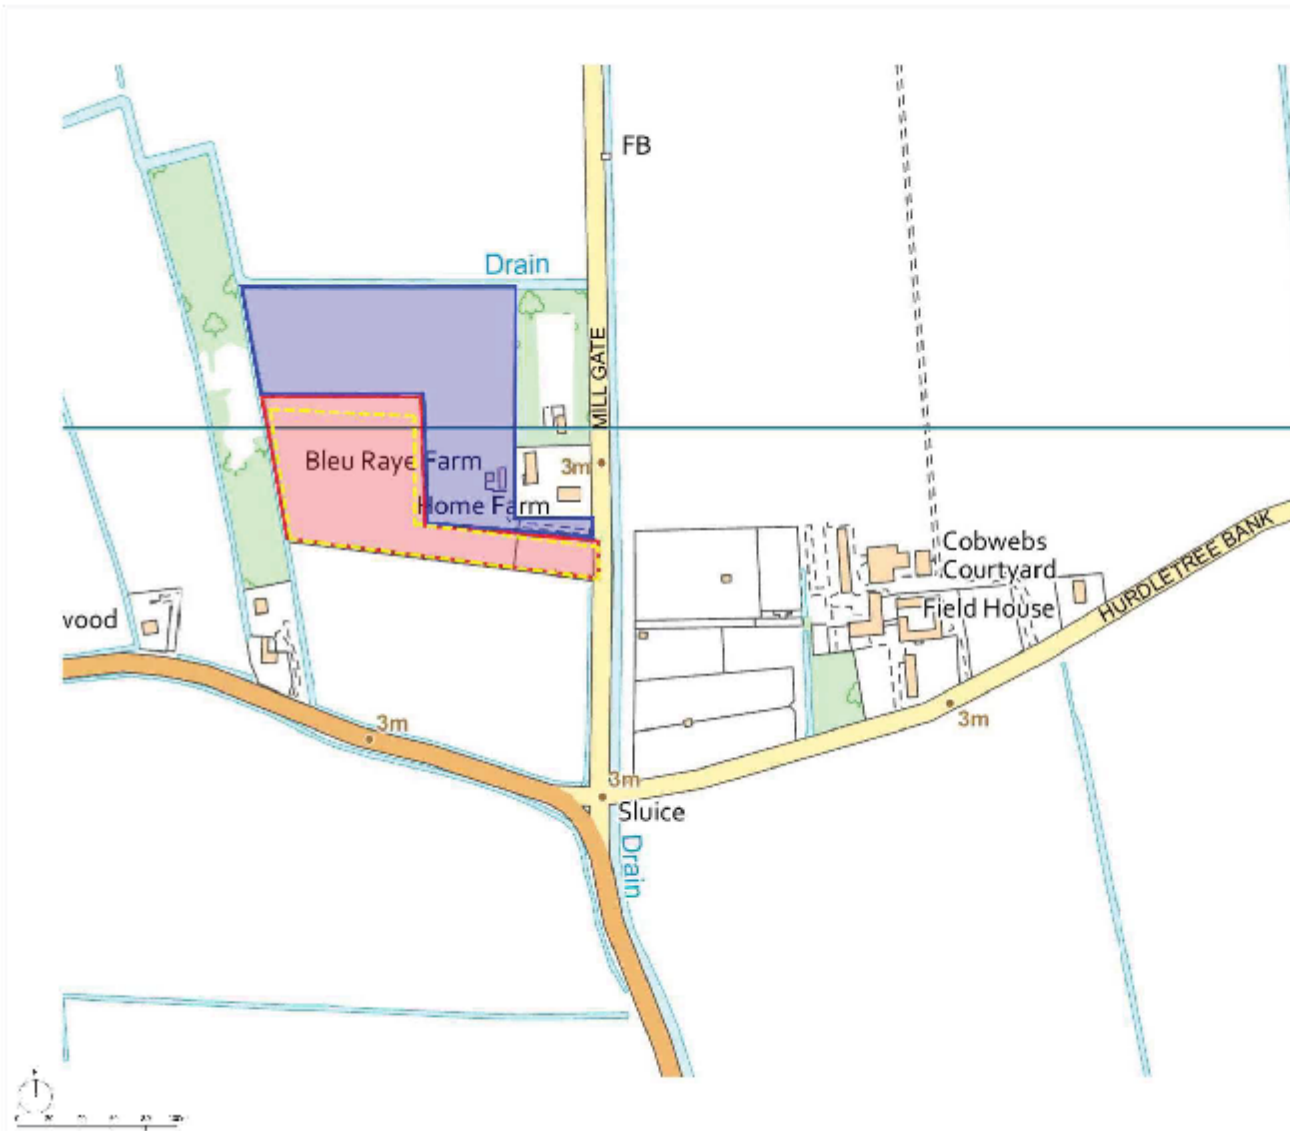

Copyright
 © Robert Goughy Consultants Limited
 All rights reserved in the Copyright, Design and
 Patents Act 1988 and any other Act.
 Proposed Survey Map
 © Crown Copyright, OS Ordnance Survey, 1000/0310

Size	Scale	Date
------	-------	------

rdc
 Robert Goughy
 Consultancy
 1000/0310
 1000/0310
 1000/0310
 1000/0310

Client Mrs. M. A. Campbell		
Project Proposed travellers site Bleu Rayer Farm, Whitehead		
Drawing Location Plan		
Scale @ A3 1:2500	Date 24/01/20	
Drawn By WJW	Checked By LMS	
Job Number 1365-1	Status PL	Purpose of Issue Printing
Drawing No. 1365-1_PL_LP02		Rev -

















MapThat Scale Print Title



© Crown copyright and database rights 2018 Ordnance Survey 100018351.

MAP SCALE 1:2500
CREATED DATE: 31/01/2020
PHOTOGRAPHIC COPY
LIABLE TO DISTORTION
IN SCALE

MapThat Scale Print Title



© Crown copyright and database rights 2018 Ordnance Survey 100018351.

MAP SCALE 1:2500
CREATED DATE: 31/01/2020
PHOTOGRAPHIC COPY
LIABLE TO DISTORTION
IN SCALE



50' WALK

50' WALK

50' WALK

Landscaping: 20% of total site area
 20% of total site area
 and 20% of total site area
 and 20% of total site area

Development

Buildings	25%
Landscaping	20%
Open Space	25%
Pond	10%
Other	20%

When used through
 the 100' buffer zone
 and 20' buffer zone
 and 20' buffer zone
 and 20' buffer zone

Moulton Fen

5000'



Recreation G

Project Name	100' WALK	100' WALK
Site Area	100' WALK	100' WALK
Site Area	100' WALK	100' WALK
Site Area	100' WALK	100' WALK

1:1000 N



SCALE BAR


10/11/2020
 100' WALK
 100' WALK
 100' WALK
 100' WALK




FRONT ELEVATION

REAR ELEVATION


GABLE ELEVATION

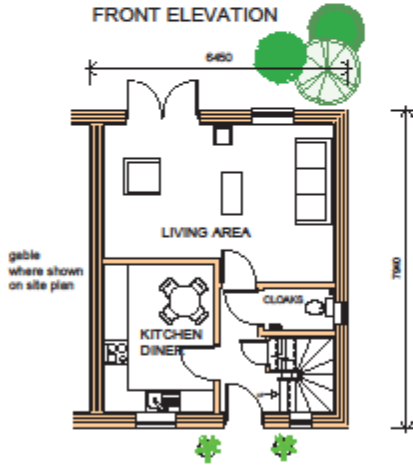

GROUND FLOOR PLAN

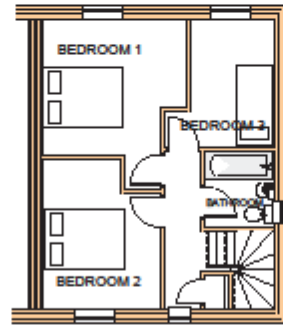


FIRST FLOOR PLAN

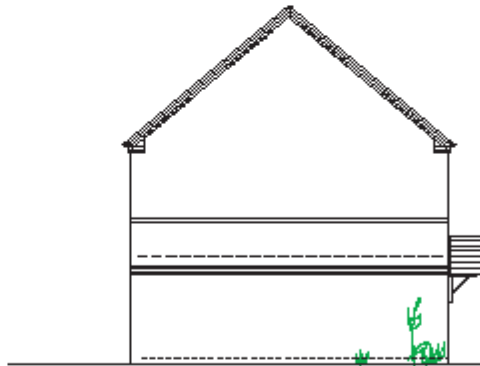

GABLE ELEVATION
WHERE SHOWN AS A DETACHED HOUSE
ON SITE PLAN

THE ASHTON

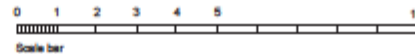


Project CHAPEL WALK MOULTON CHAPEL		B M Design Consultancy	
Title THE ASHTON - PLANS AND ELEVATIONS		Client's Address 25A Church Street Huddersfield West Yorkshire HD1 1RH Telephone 01484 322222 E-mail	
Scale 1:100	Date June 19	Drawn by 4516	Checked by
Project D	Task Status (-)	Revision No 20	Revision

1:100 at A3




FRONT ELEVATION


REAR ELEVATION

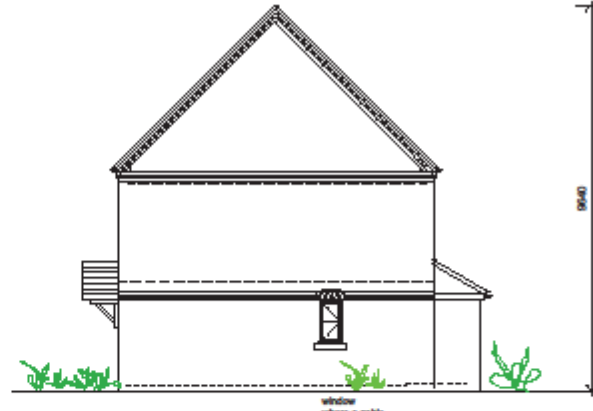


GABLE ELEVATION

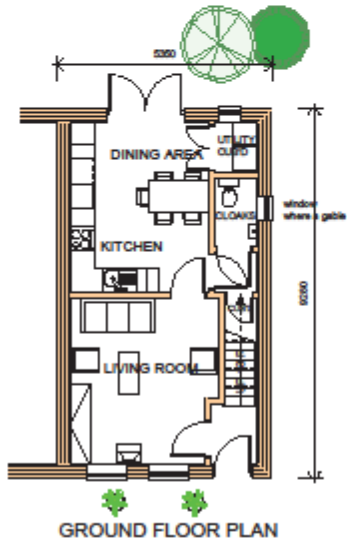


GROUND FLOOR PLAN

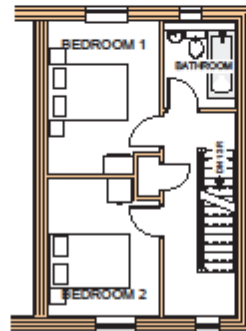

FIRST FLOOR PLAN

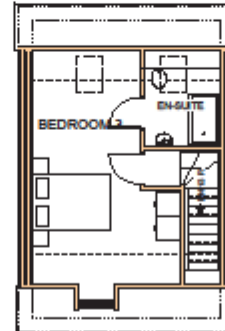


SECOND FLOOR PLAN

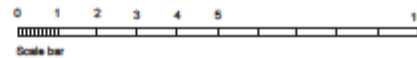


Project CHAPEL WALK MOULTON CHAPEL		B M Design Consultancy
Title THE BLAKELY - PLANS AND ELEVATIONS		
Client The Blakelys		Drawn B M Design
Scale 1:100	Date JAN 19	Job No 4516
Sheet D	Page (-)	21

1:100 at A3

THE BLAKELY

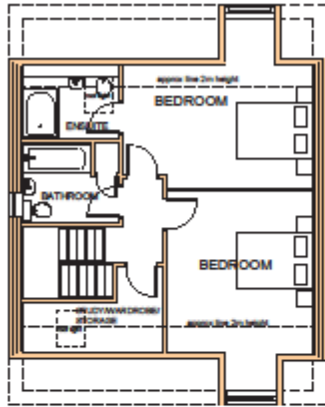


FIRST FLOOR PLAN

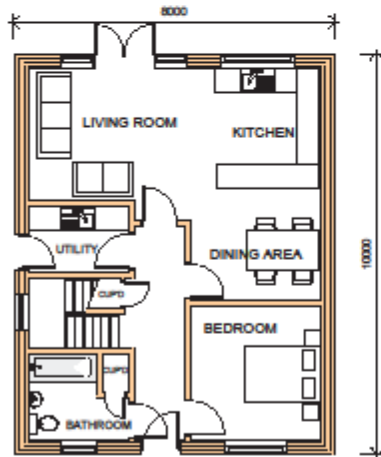

GROUND FLOOR PLAN



FRONT ELEVATION

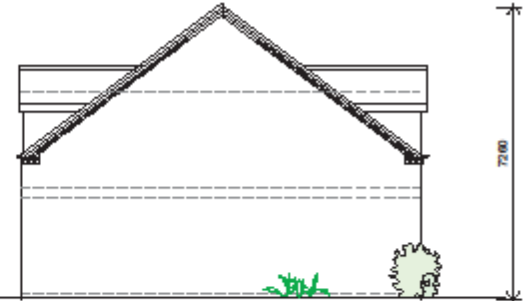

SIDE ELEVATION





REAR ELEVATION



SIDE ELEVATION

THE CHESTER

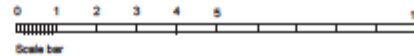


Project		CHAPEL WALK MOULTON CHAPEL		B M Design Consultancy	
Title		THE CHESTER - FLOOR PLANS & ELEVATIONS		Client's Address 216 Church Street Preston PR1 1BB Telephone 01773 548823 E: enquiries	
Drawn	Scale	Sheet	4516		
Checked	Issue	Revisions	22		




FRONT ELEVATION

REAR ELEVATION


SIDE ELEVATION

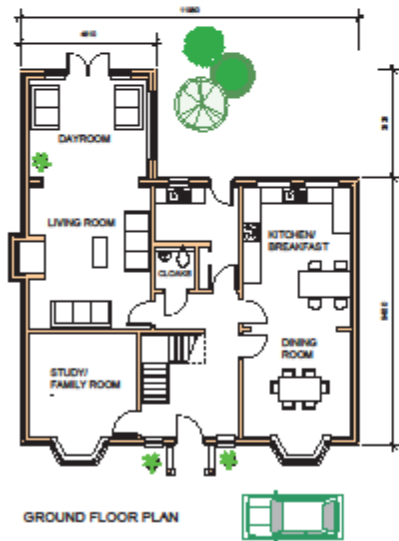

GROUND FLOOR PLAN

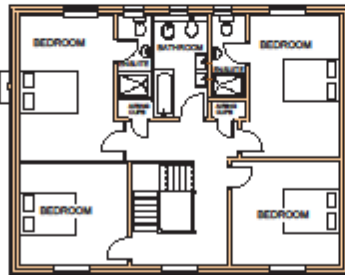

FIRST FLOOR PLAN

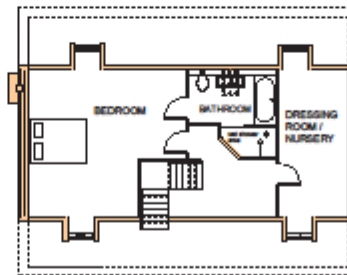


SECOND FLOOR PLAN



SIDE ELEVATION

THE CHURCHILL

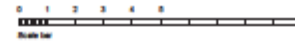

CHAPEL WALK MOLTON CHAPEL			R.M. Design Consultancy
THE CHURCHILL - PLANS AND ELEVATIONS			
Ref:	Site No:	Plot No:	Project No:
D	13	4031	
Date:	Scale:	Author:	Rev:
08.11.19	1:25	RJ	03


1:100 (A1)




FRONT ELEVATION

REAR ELEVATION

SIDE ELEVATION

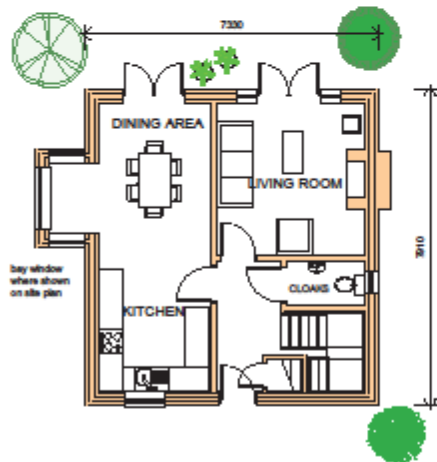

GROUND FLOOR PLAN

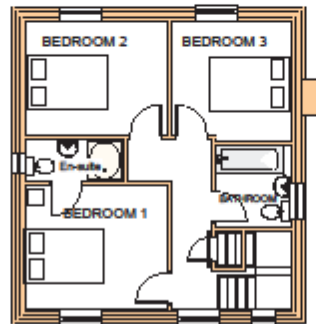


FIRST FLOOR PLAN




SIDE ELEVATION

THE DARBY

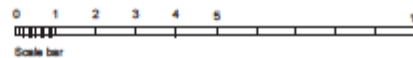

Project CHAPEL WALK MOULTON CHAPEL			B M Design Consultancy
Title THE DARBY PLANS AND ELEVATIONS			
Size 1:100	Date July 19	Sheet 4531	Checked/Approved SJA, Clerk/Draw Hullborough Preston/01773 25403
Project D	Revision (-)	Number 24	1:100/100

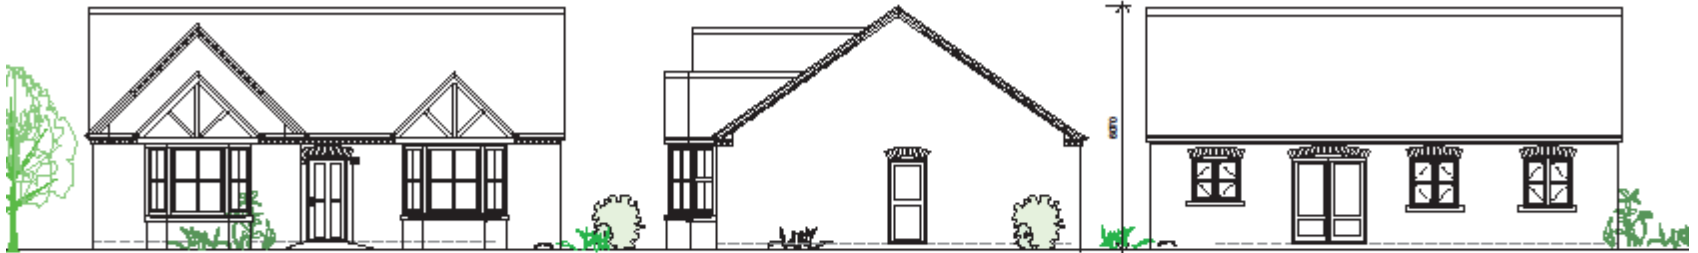


FRONT ELEVATION

SIDE ELEVATION

REAR ELEVATION




GROUND FLOOR PLAN

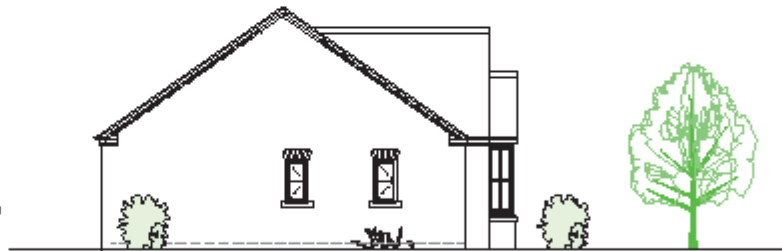

SIDE ELEVATION

THE EATON

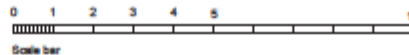

Project CHAPEL WALK MOULTON CHAPEL			B M Design Consultancy
Title THE EATON - 3 BED DETACHED BUNGLOW			
Client 25A Church Street Huddersfield West Yorkshire HD1 1RN Telephone 01484 30000			Chartered Architects RA
Date 1.10	Site A47118	Drawn 4531	
Scale D	1:50 Scale (-)	1:25 Scale	

1:100 at A3



FRONT ELEVATION


REAR ELEVATION

SIDE ELEVATION

SIDE ELEVATION



GROUND FLOOR PLAN

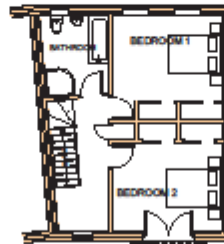


FIRST FLOOR PLAN



SECOND FLOOR PLAN

THE ELTON

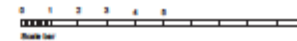


Project CHAPEL WALK MOULTON CHAPEL		RJA Design Consultancy
Title THE ELTON - FLOOR PLANS & ELEVATIONS		
Client	Ref	4521
Date	Scale	20



FRONT ELEVATION




REAR ELEVATION

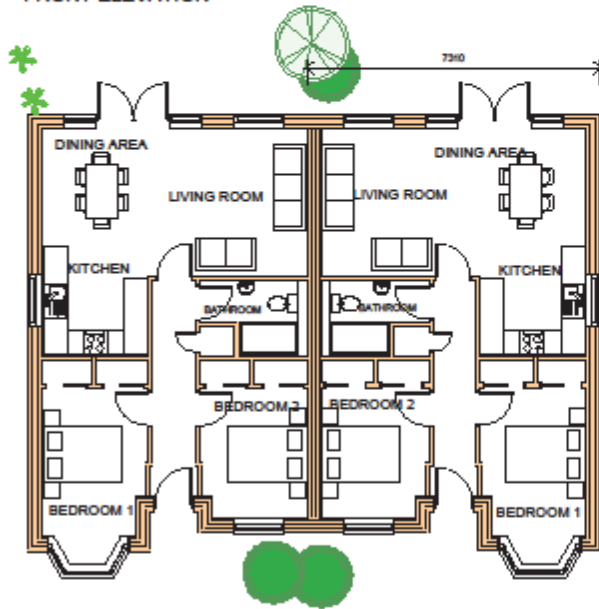

GROUND FLOOR PLAN


THE FULTON

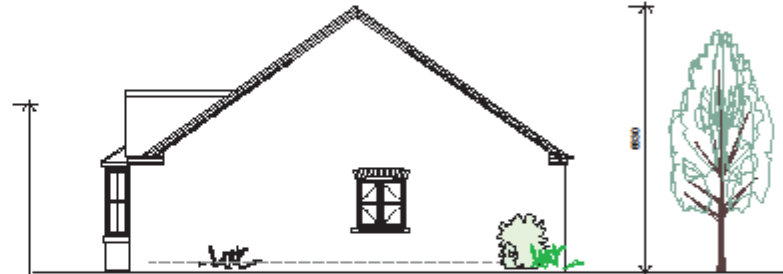

SIDE ELEVATION



SIDE ELEVATION

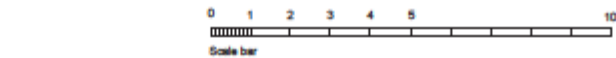

Scale bar

Project CHAPEL WALK MOULTON CHAPEL		Client B M Design Consultancy	
Title THE FULTON PLANS AND ELEVATIONS		Client Address 21A Church Road Widborough Norfolk NG11 6BB Telephone 01753 35883 E-mail	
Scale 1:100	Date JUNE 19	Sheet No. 4516	Revision
Stage D	(-)	27	

1:100 at A3




FRONT ELEVATION




REAR ELEVATION



SIDE ELEVATION

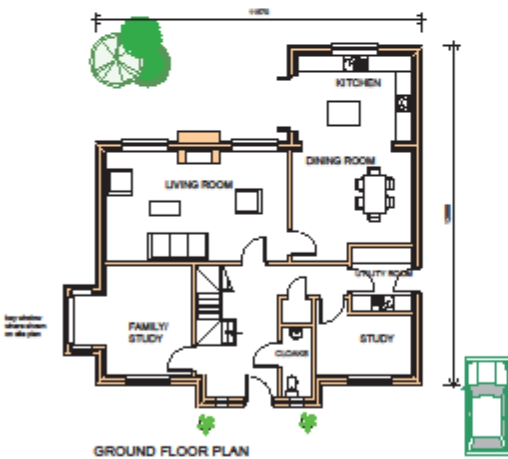

GROUND FLOOR PLAN

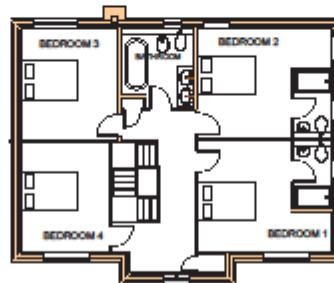


FIRST FLOOR PLAN



SIDE ELEVATION

THE HORNSBY

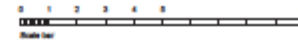

CHapel WAlK MOULTON CHAPEL		3rd Design Council award
Site		
THE HORNSBY - PLANS AND ELEVATIONS		
Scale	1:100	45/1
Drawn by	(-)	28
Check by		KS




FRONT ELEVATION

REAR ELEVATION

SIDE ELEVATION

SIDE ELEVATION

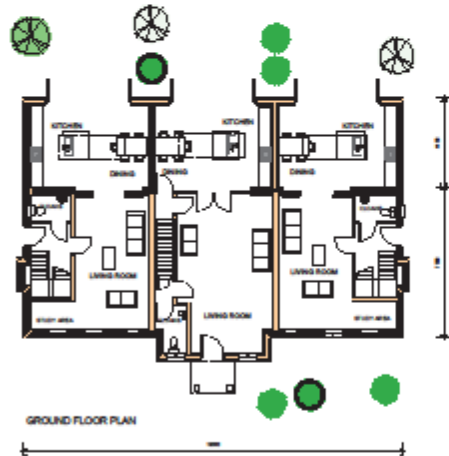

GROUND FLOOR PLAN




FIRST FLOOR PLAN




SECOND FLOOR PLAN

THE KINSLEY

Project		Chapel Walk	08.11.18
Client		Chapel Walk	08.11.18
Title		THE KINSLEY	08.11.18
Scale		1:100	08.11.18
Date		08.11.18	08.11.18
Drawn by		08.11.18	08.11.18
Checked by		08.11.18	08.11.18
Project No.		08.11.18	08.11.18

 


10m

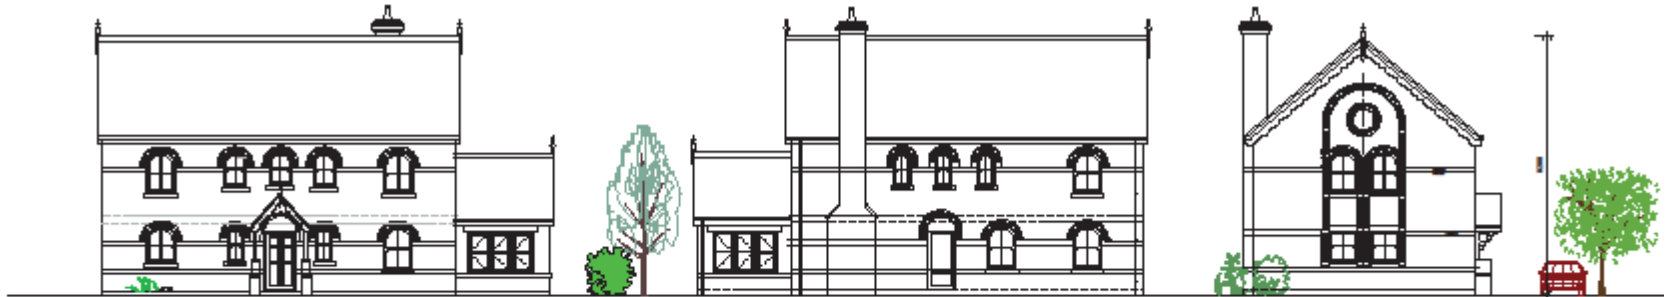


WEST ELEVATION

EAST ELEVATION

NORTH ELEVATION

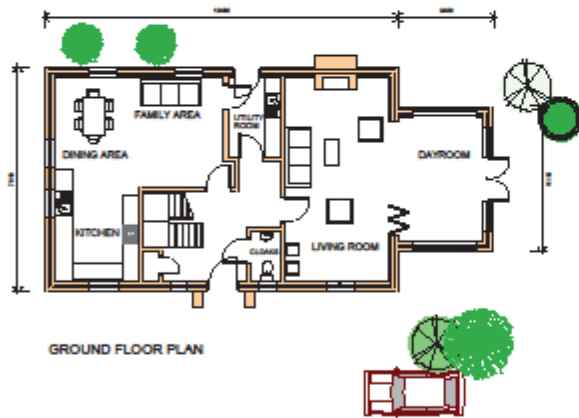

GROUND FLOOR PLAN

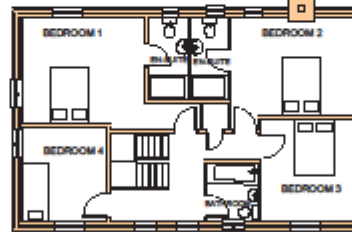


FIRST FLOOR PLAN




SOUTH ELEVATION

THE OLD CHAPEL

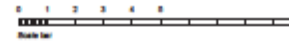


Project		CHAPEL WALK MOULTON CHAPEL	31st Design Consultancy
Site		The Old Chapel - Plans and Elevations	
Client	4531	Project address	
Date	19/08/2019	Site location	
D	(-)	30	1/5

1:100 A3/2

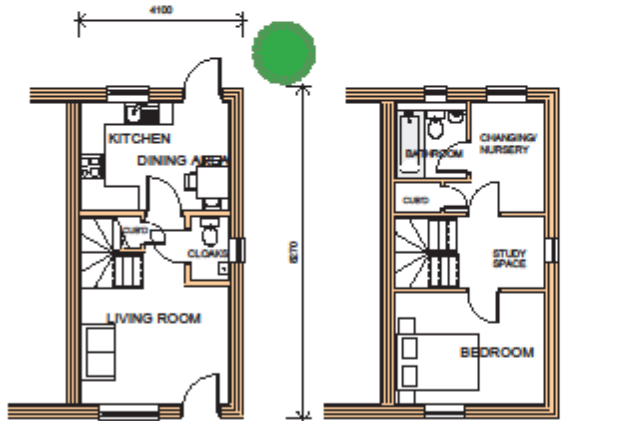

GROUND FLOOR PLAN
THE STANTON

FIRST FLOOR PLAN

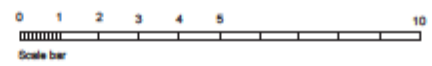

Project CHAPEL WALK MOULTON CHAPEL		B M Design Consultancy
Title THE STANTON - PLANS AND ELEVATIONS		
Client 216 Chapel Street Preston PR1 1BB Telephone 01773 352803 E-mail		
Scale 1:100	Date JAN 18	Job No 4516
Author D	Check (-)	Pages 31


1:100 at A3



FRONT ELEVATION

REAR ELEVATION

SIDE ELEVATION

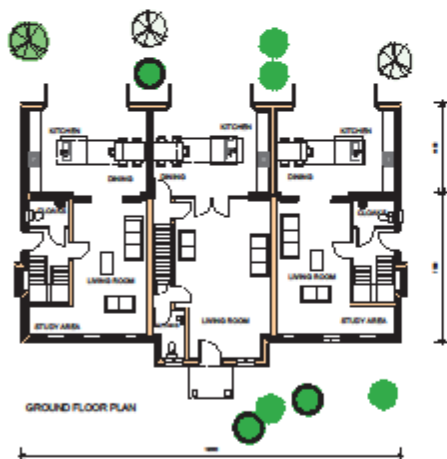

GROUND FLOOR PLAN



FIRST FLOOR PLAN



SECOND FLOOR PLAN

THE TYNDALL

THE CHAPEL WALK WOLTON CHAPEL		15.11.2018
THE TYNDALL PLAN AND ELEVATIONS		15.11.2018
Scale	1:50	1/1
Drawn	15.11.2018	1/1




1:50




FRONT ELEVATION

REAR ELEVATION

GABLE ELEVATION

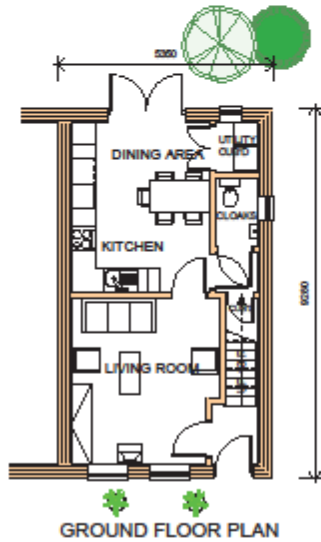


GROUND FLOOR PLAN

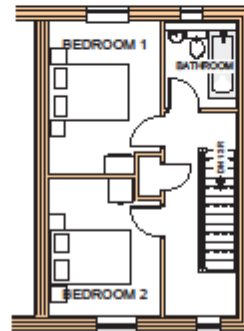

FIRST FLOOR PLAN



THE WILLOUGHBY

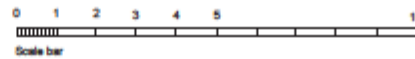


Scale bar

Project		CHAPEL WALK MOULTON CHAPEL		B M Design Consultancy
Task		THE WILLOUGHBY - PLANS AND ELEVATIONS		
Scale	Date	Job No.	Chartered Architect 25 St. Charles Street Poole, Dorset BH15 2JN Telephone 01753 355601 E-mail: info@bmdesign.co.uk	
1:100	JAN 19	4516		
Project	Drawn	Revised		
D	(-)	33		


1:100 at A3

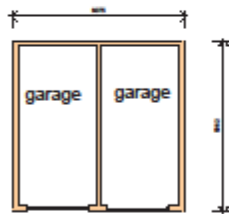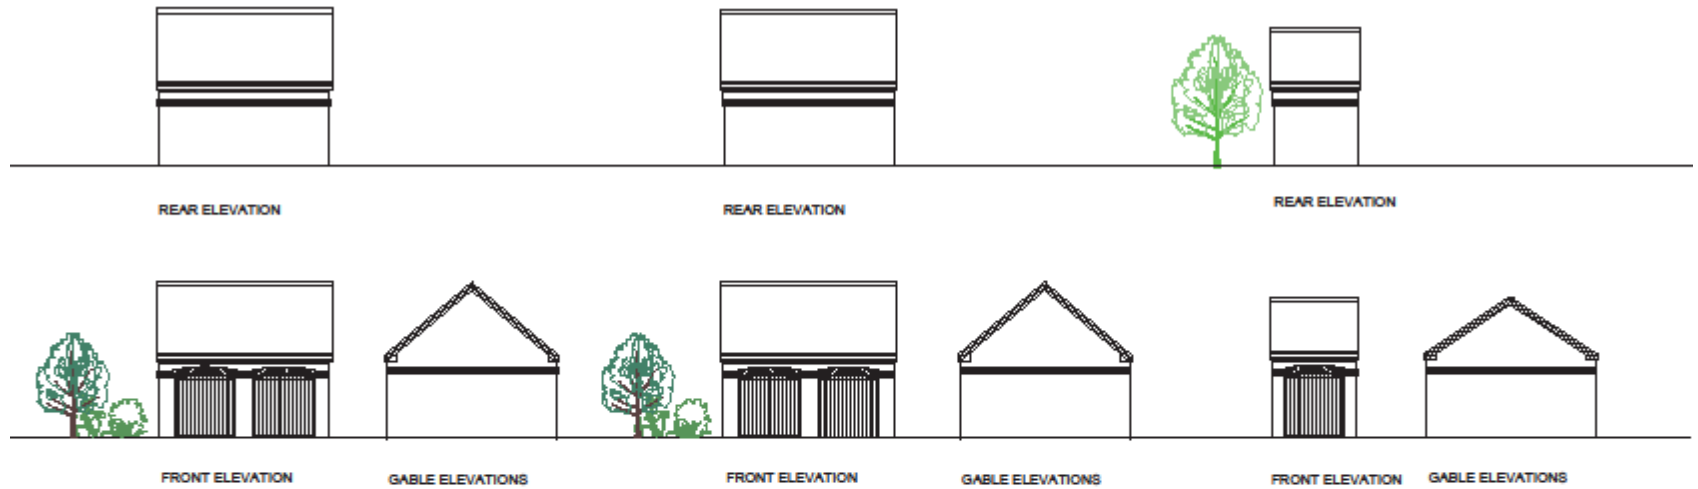


2 SINGLE GARAGES FLOOR PLANS
WHERE SHOWN ON SITE PLAN

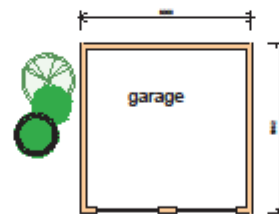

DOUBLE GARAGE FLOOR PLAN
WHERE SHOWN ON SITE PLAN

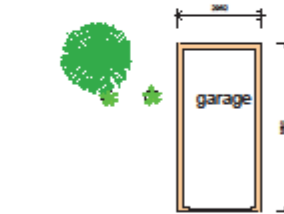

SINGLE GARAGE
FLOOR PLAN

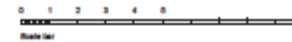

Project		CHAPEL WALK MOULTON CHAPEL		B.M. Design Consultancy	
Title		GARAGE PLANS AND ELEVATIONS		Project Location Site Number Drawing Number Scale/Date/Rev Sheet	
Scale	Rev	Proj #	Proj	# of sheets	
D	(-)	34		33	



WEST ELEVATION FROM ENTRANCE ACCESS ROAD



PART SOUTH ELEVATION FACING THE OPEN SPACE/POND FROM ACCESS ROAD



WEST ELEVATION FROM TURNING AREA AT END OF ACCESS ROAD

SYMBOL	DESCRIPTION
[Symbol]	EXISTING BUILDINGS
[Symbol]	NEW BUILDINGS
[Symbol]	EXISTING ROADS
[Symbol]	NEW ROADS
[Symbol]	EXISTING GREEN SPACES
[Symbol]	NEW GREEN SPACES
[Symbol]	EXISTING UTILITIES
[Symbol]	NEW UTILITIES
[Symbol]	EXISTING FENCES
[Symbol]	NEW FENCES
[Symbol]	EXISTING TREES
[Symbol]	NEW TREES
[Symbol]	EXISTING PLANTING
[Symbol]	NEW PLANTING
[Symbol]	EXISTING LANDSCAPE
[Symbol]	NEW LANDSCAPE
[Symbol]	EXISTING UTILITIES
[Symbol]	NEW UTILITIES





Pace
Mobil 1

Unleaded 95	litre
134.9	
Diesel ultra low sulphur	litre
139.9	

015

JOLLY FARMER




















MapThat Scale Print Title



© Crown copyright and database rights 2018 Ordnance Survey 100018351.

MAP SCALE 1:2500
CREATED DATE: 31/01/2020
PHOTOGRAPHIC COPY
LIABLE TO DISTORTION
IN SCALE

MapThat Scale Print Title

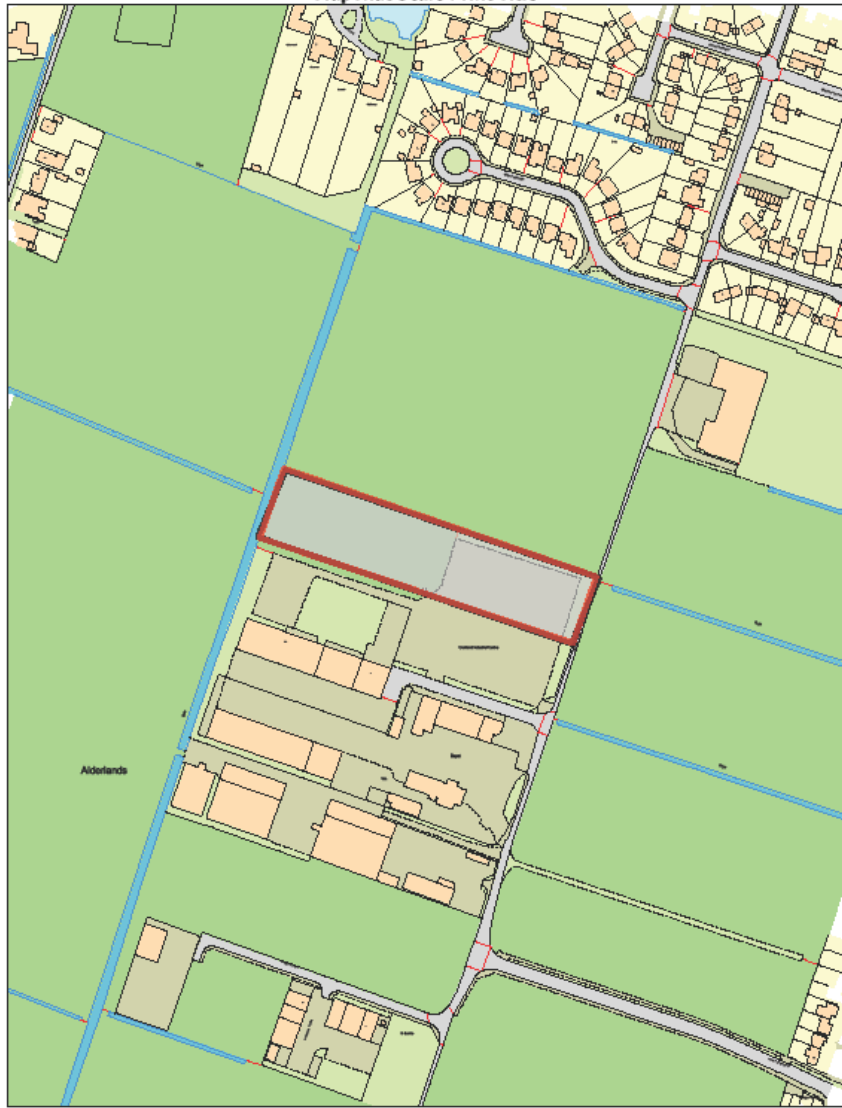


S O U T H



© Crown copyright and database rights 2018 Ordnance Survey 100018351.

MAP SCALE 1:2500
CREATED DATE: 31/01/2020
PHOTOGRAPHIC COPY
LIABLE TO DISTORTION
IN SCALE

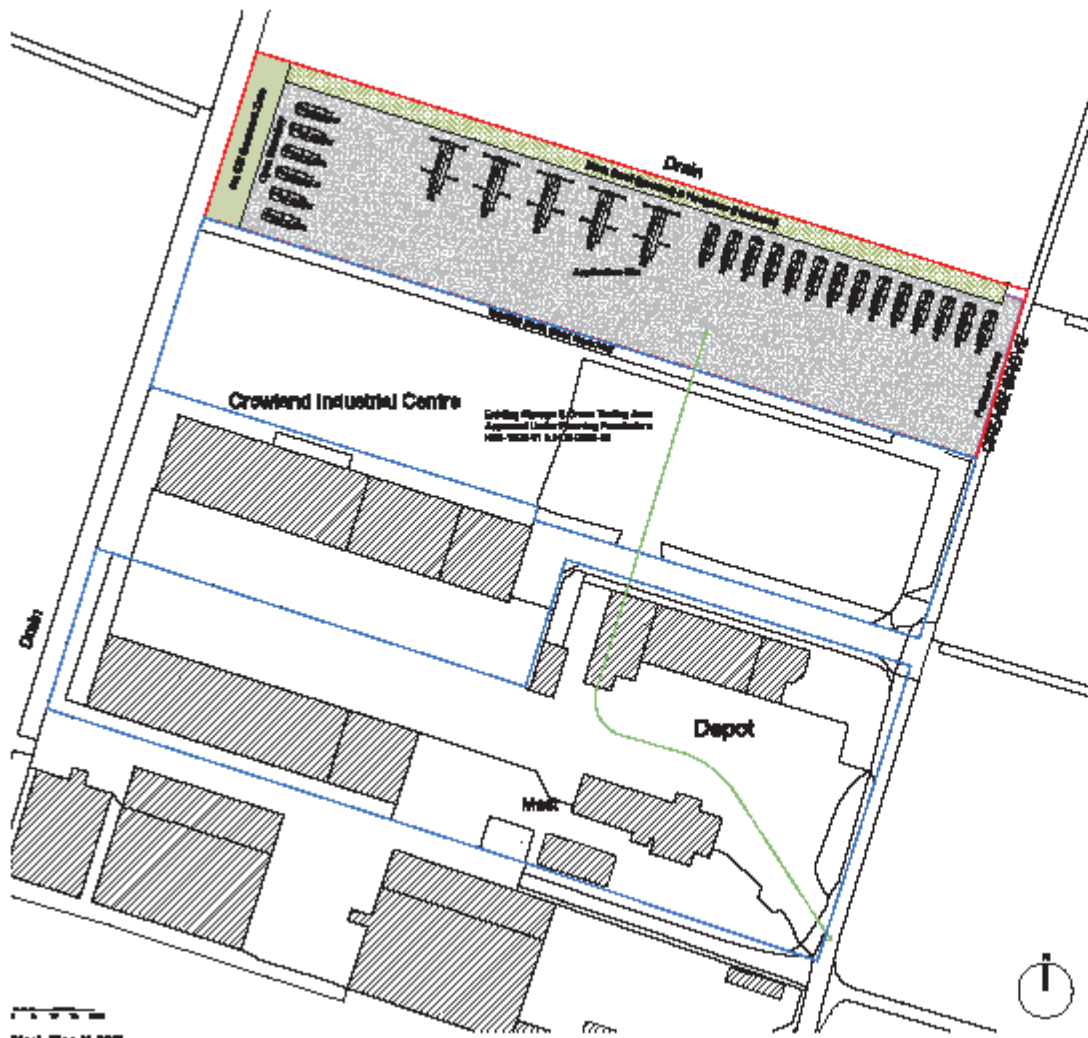

LEGEND

- New permeable paving
- Path (as proposed/retained)
- Grass
- New permeable, access way
- Retention Wall

Permeable Paving

Manufactured to BS EN 12463-1



Plot Area	10,000 sqm
Site Area	10,000 sqm
Useful Area	10,000 sqm
Net Area	10,000 sqm

APPROVED

CONTRACTOR'S LIST

- Contractor
- Architect
- Structural Engineer
- Electrical Engineer
- Mechanical Engineer
- Planning


Rev	Date	By	For	Scale	Sheet
1	2020	PLM/CT	Approval		21
2	2020	PLM	Planning		21




Planning ref No.
H02-0189-19

Planning Ref No.
H02-0673-18


Planning Ref No.
H02-0575-18

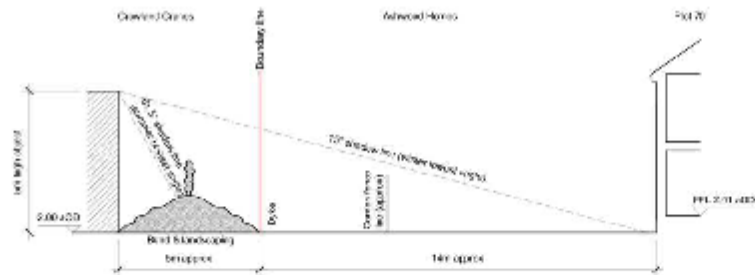


Section in line with Pict 70 (1:100)

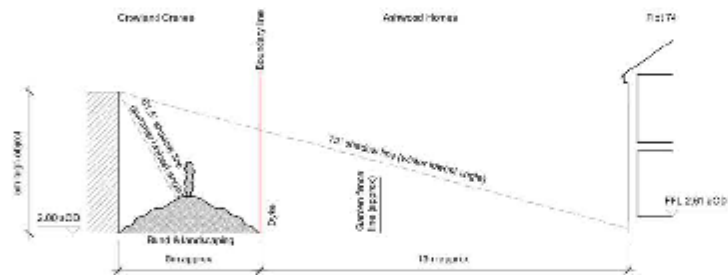

Section in line with Pict 74 (1:100)

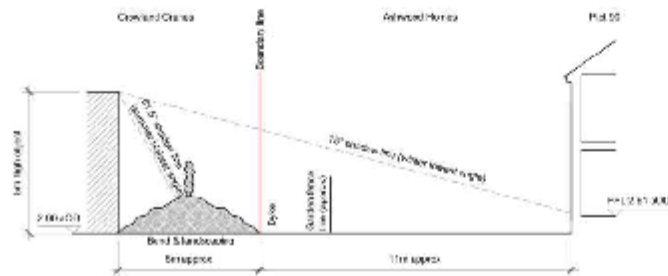

Section in line with Pict 90 (1:100)

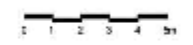

Scale	1:100
Scale	1:100

ANDREW WRIGHT LTD
 CONSULTING ENGINEERS



100-102, The Quadrant, London, EC4A 3DF
 Telephone: 020 7463 2000
 Fax: 020 7463 2001
 Email: info@andrewwright.co.uk

Client: **Deborah Green Ltd**
 Project: **Deborah Green Ltd**
 Drawing: **Deborah Green Ltd**
 Drawing: **Deborah Green Ltd**

Drawing: **Deborah Green Ltd**
 Drawing: **Deborah Green Ltd**

Drawn	Checked	Issue	Date	Scale
AW	AW	AW	27.01.20	1:100
AW	AW	AW	27.01.20	1:100
AW	AW	AW	27.01.20	1:100



















MapThat Scale Print Title

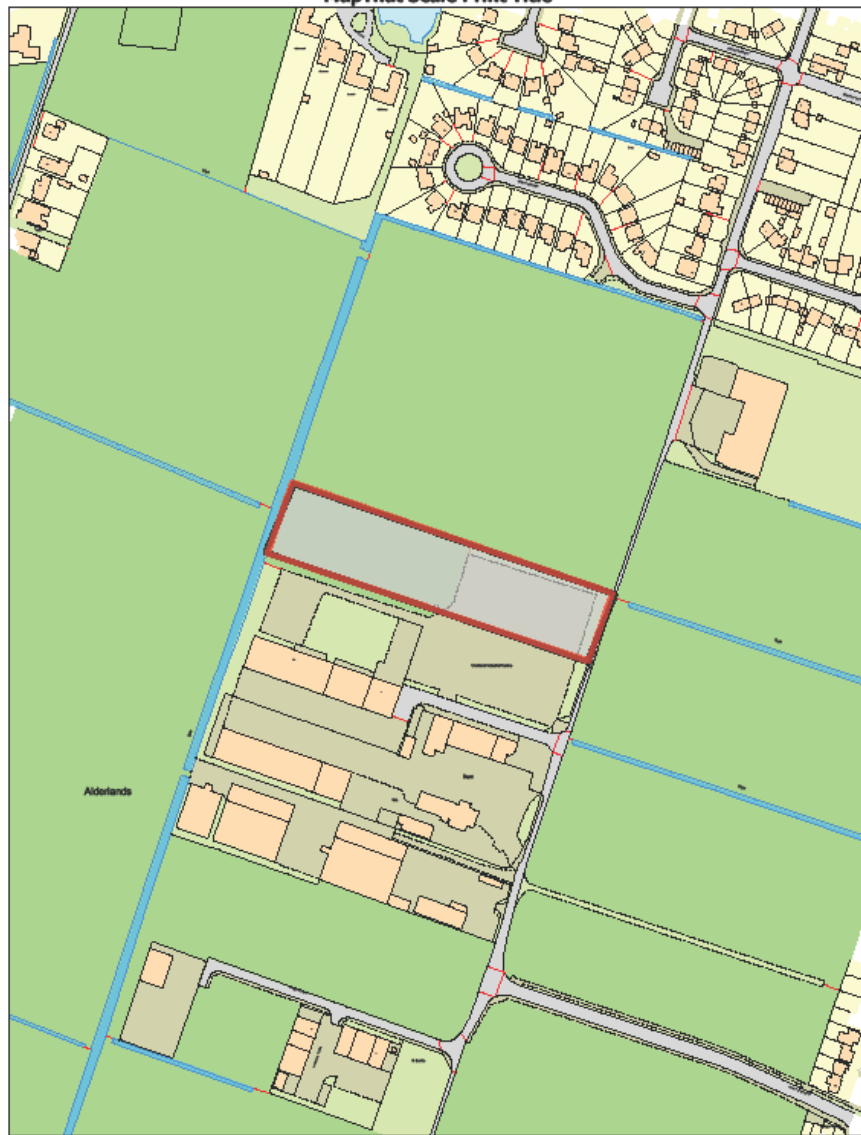

© Crown copyright and database rights 2018 Ordnance Survey 100018351.


MAP SCALE 1:2500
CREATED DATE: 31/01/2020
PHOTOGRAPHIC COPY
LIABLE TO DISTORTION
IN SCALE

MapThat Scale Print Title

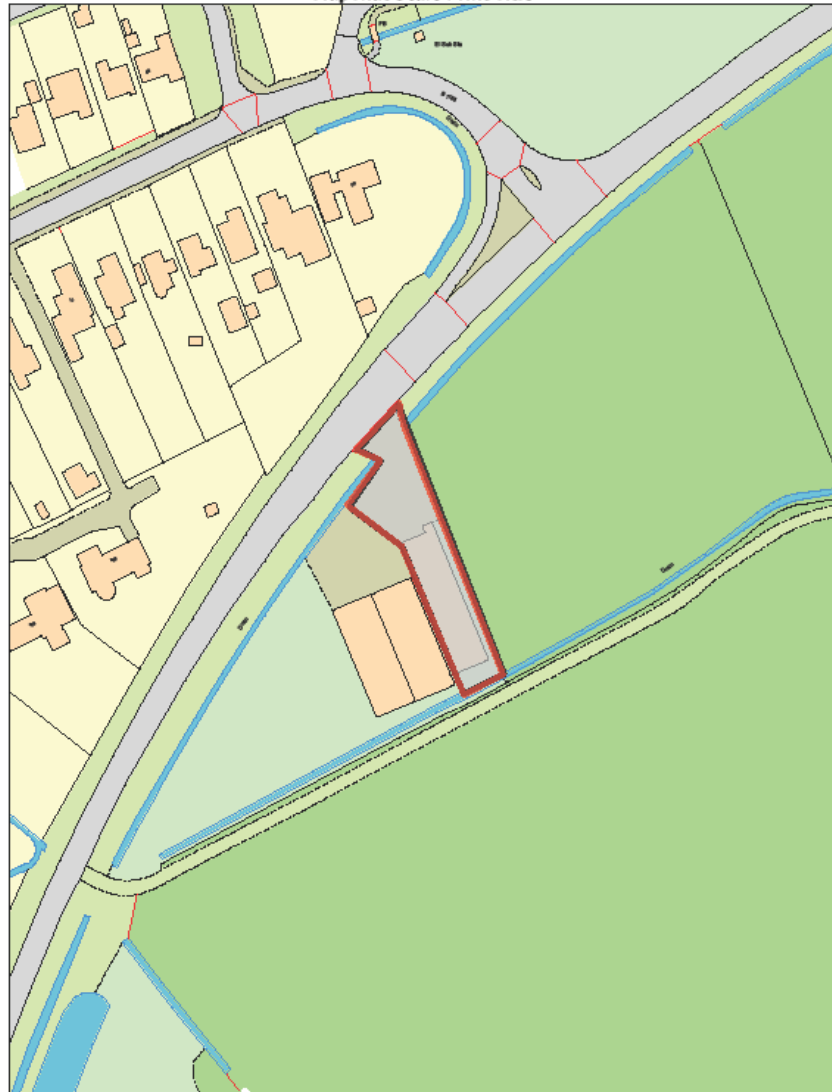

© Crown copyright and database rights 2018 Ordnance Survey 100018351.

MAP SCALE 1:1250
CREATED DATE: 31/01/2020
PHOTOGRAPHIC COPY
LIABLE TO DISTORTION
IN SCALE

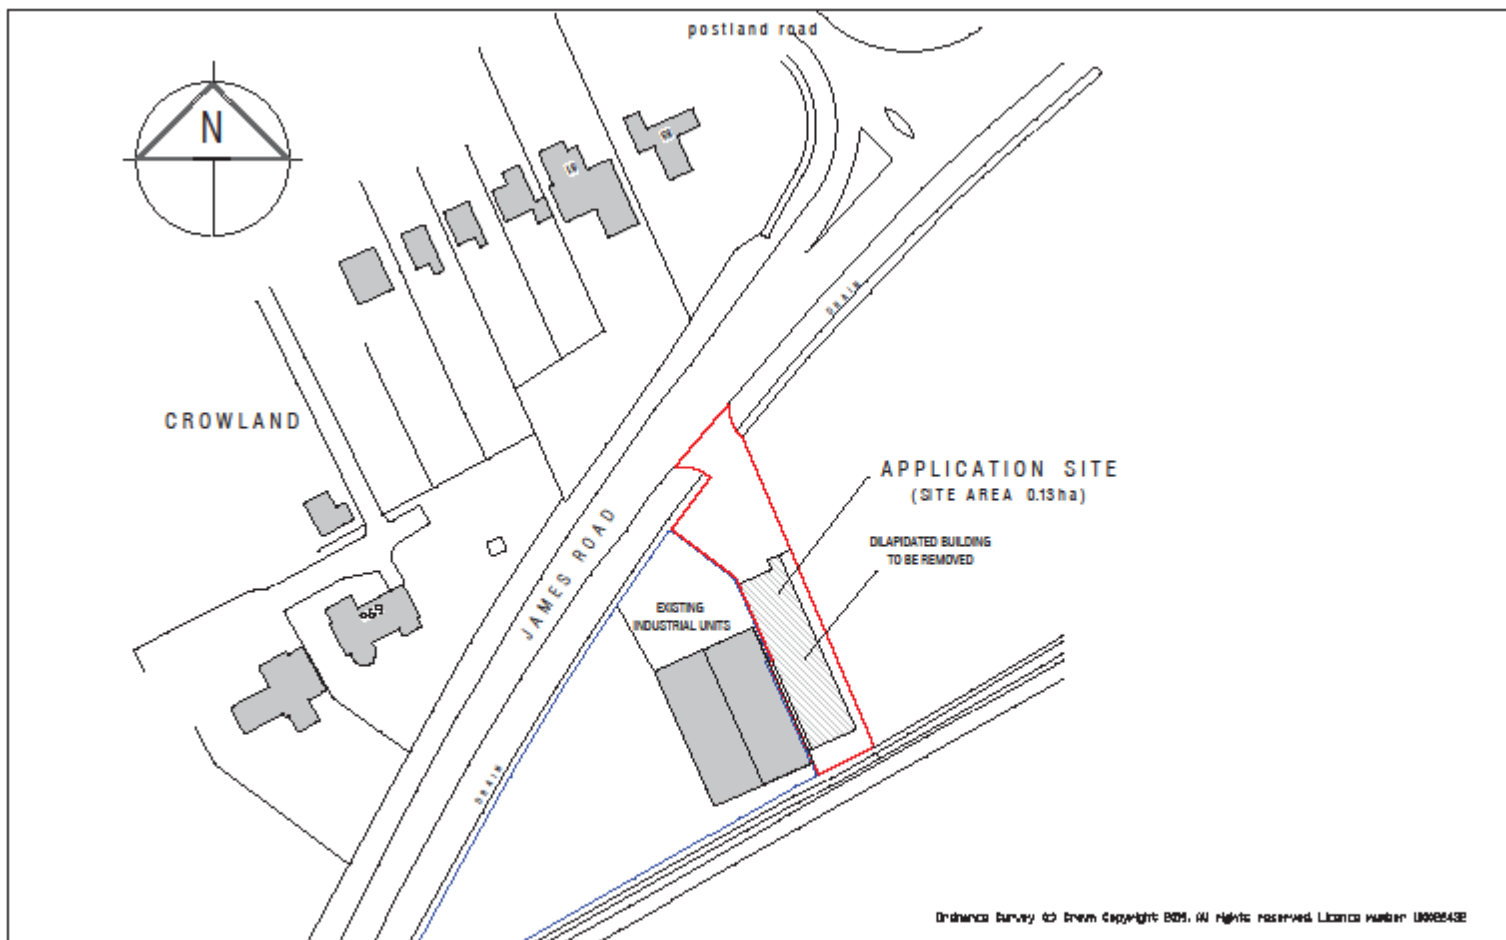

Ordnance Survey © Crown Copyright 2015. All Rights reserved. Licence number UR982432


mlp Moulton Land and Planning

moultonlandandplanning.co.uk 7 Broad Lane Moulton Lincs PE12 6PN
tel 01406 370081 mob 07484 101655 e-mail alan@moultonland.co.uk

project
Proposed Self Storage Facility
James Road Crowland PE6 0AA
for Ruthkay Limited

drawing
Location Plan

date Dec 19
scale(s) 1:1250 @ A4
Org. No. RUTH/pl/001

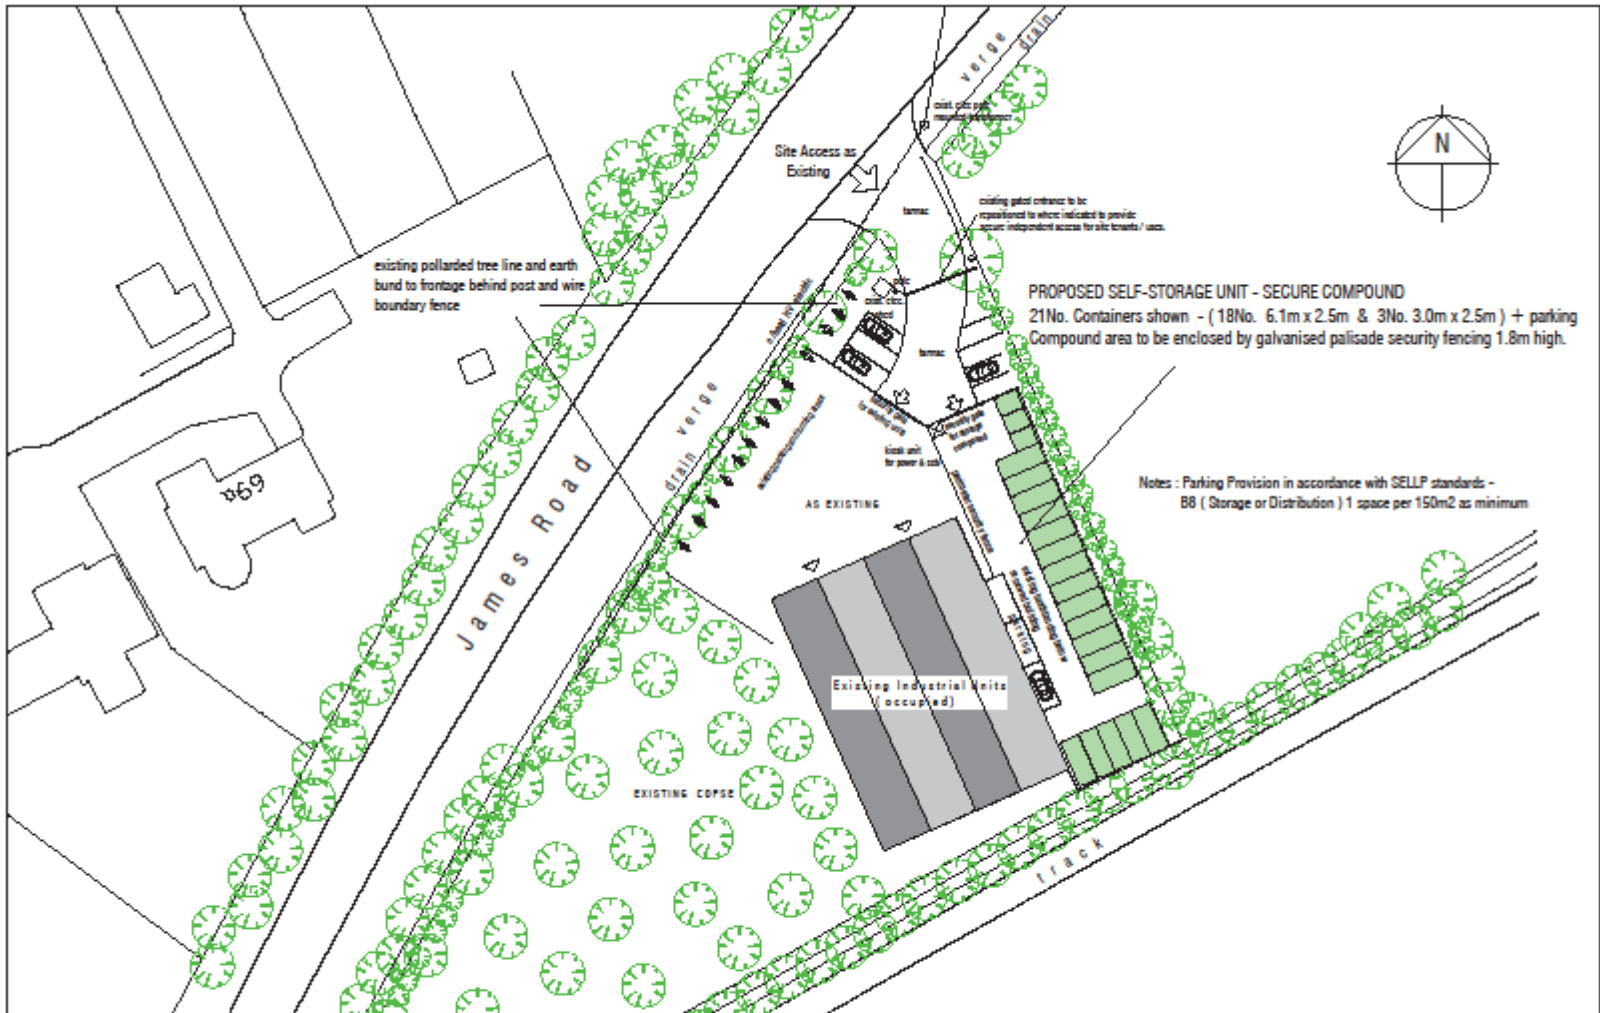


mlp Moulton Land and Planning
 moultonlandandplanning.co.uk 7 Broad Lane Moulton Leic LE12 6PN
 tel 01455 270001 fax 01454 111444 e-mail mlp@moultonland.co.uk

Project
 Proposed Self Storage Facility
 James Road Crowland PE6 0AA
 for Ruthkay Limited

Drawing
 Proposed Layout

date Dec 19
 scale(s) 1 :500 @ A3
 DRG. No. RUTH / pl /002


steel containers colour coated dark green placed on existing hardstanding

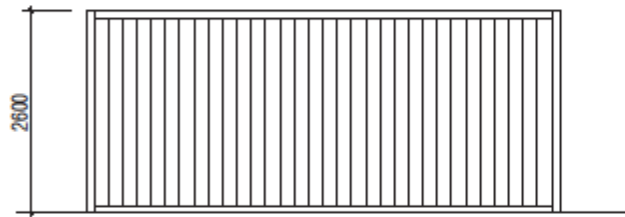

side elevations (20ft length unit)




end elevation

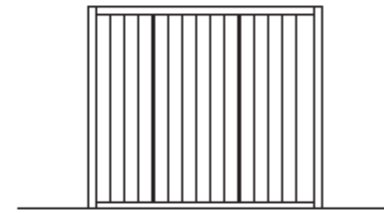


side elevations (10ft length unit)

STORAGE UNIT DETAILS

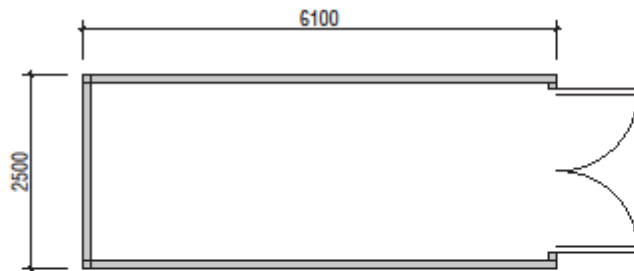

layout (20ft length unit)

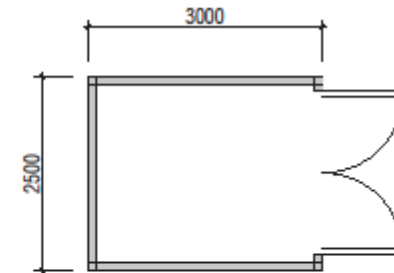

layout (10ft length unit)

mlp Moulton Land and Planning

moultonlandandplanning.co.uk 7 Broad Lane Moulton Leic LE12 4PN
tel 01454 270021 mob 07984 101444 e-mail alan@moultonland.co.uk

Project
Proposed Self Storage Facility
James Road Crowland PES OAA
for Ruthkay Limited

Drawing
Storage Container
Details

date Dec 19
scale(s) 1:50 @ A3
DRG. No. RUTH /pl/003













CUSTOMER
PARKING
→



JABBA
SPORT

150 Spence St.
W. Add. 1024 - 304 677
www.jabba-sport.com











MapThat Scale Print Title

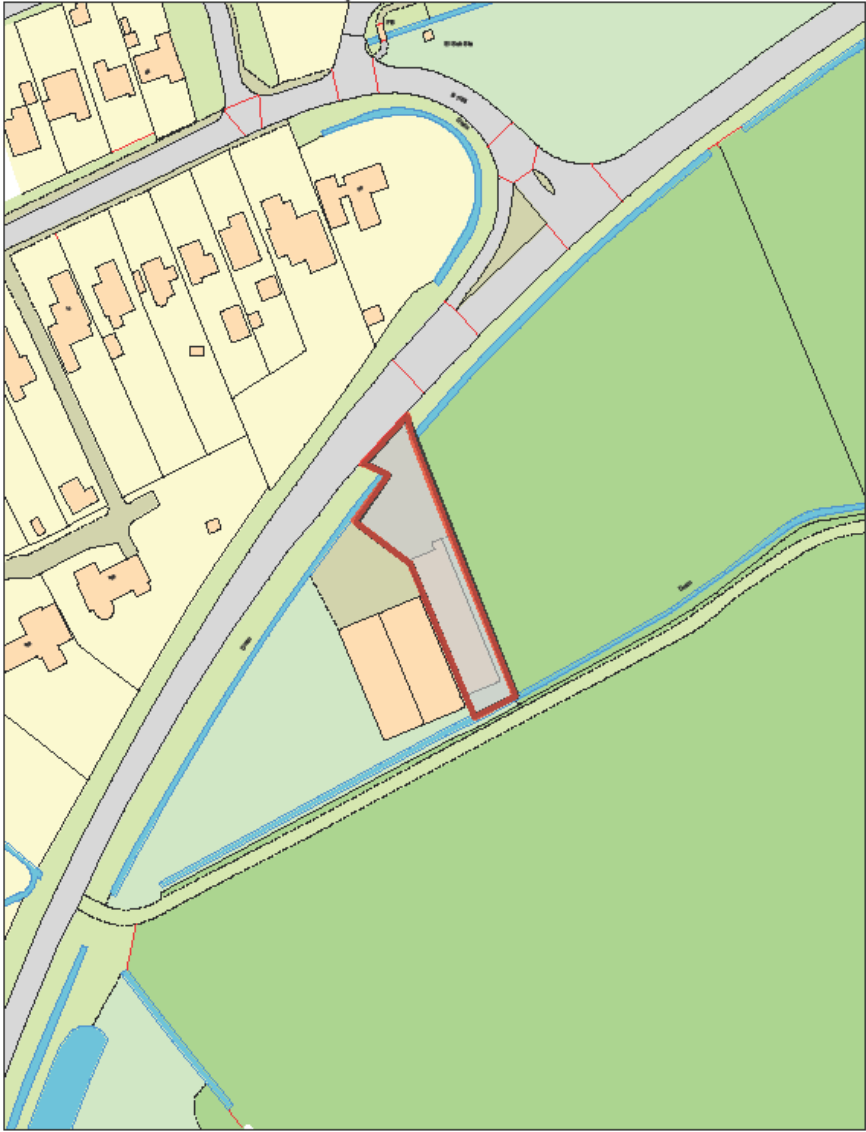

© Crown copyright and database rights 2018 Ordnance Survey 100016351.

MAP SCALE 1:1250
CREATED DATE: 31/01/2020
PHOTOGRAPHIC COPY
LIABLE TO DISTORTION
IN SCALE


MapThat Scale Print Title

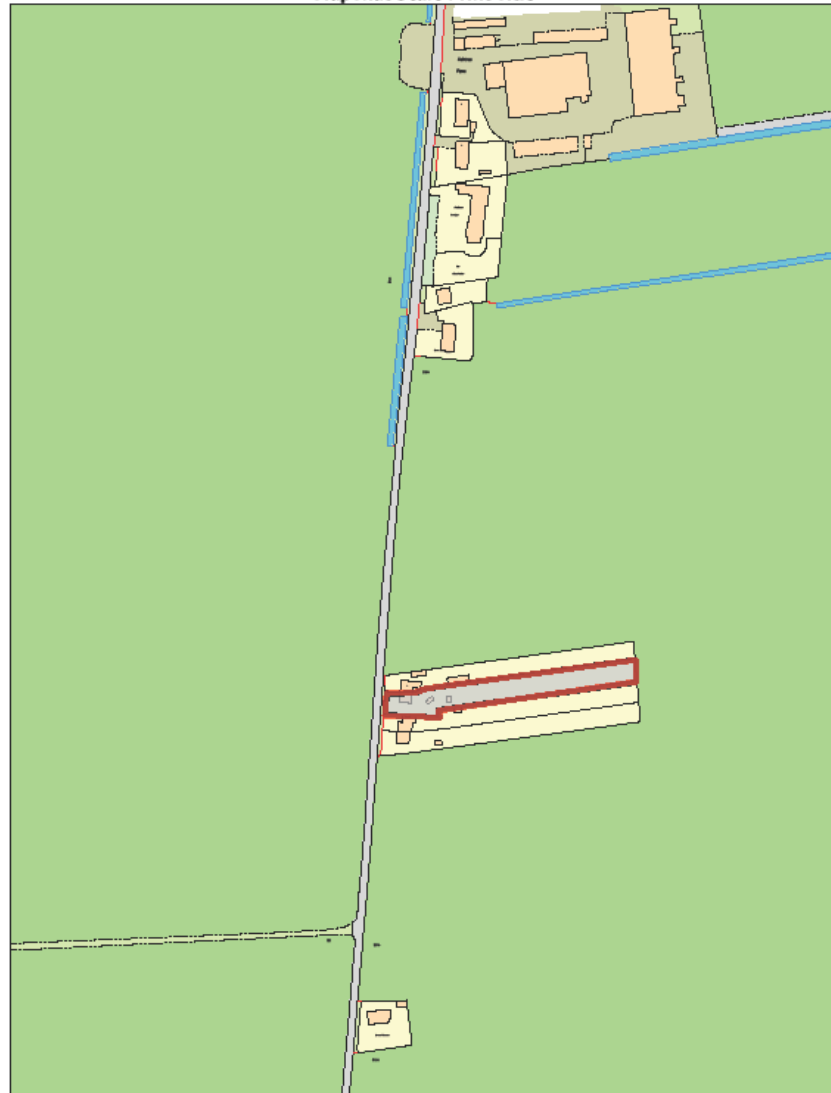

© Crown copyright and database rights 2018 Ordnance Survey 100018351.

MAP SCALE 1:2500
CREATED DATE: 28/01/2020
PHOTOGRAPHIC COPY
LIABLE TO DISTORTION
IN SCALE

1093 Grant - Location Plan 2500

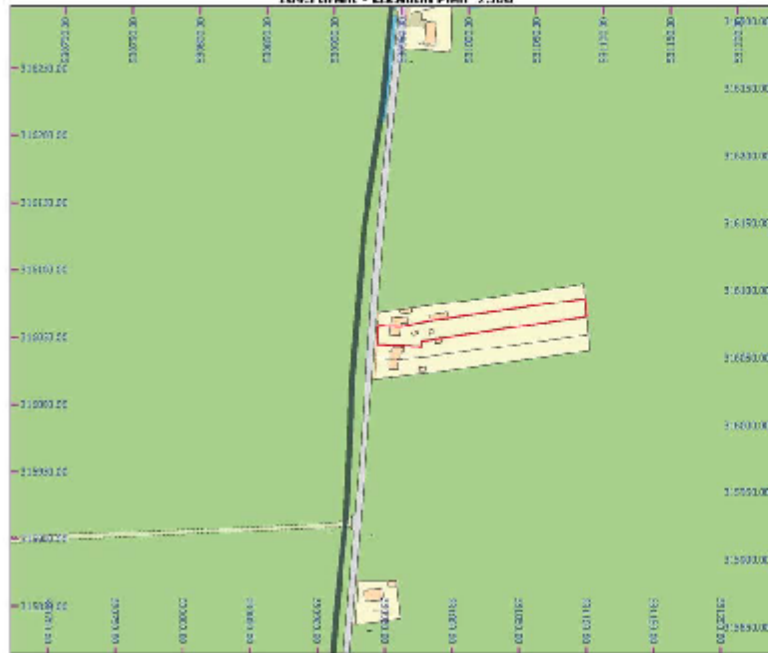

MAP SCALE 1: 2500
 CREATED DATE: 05/09/2019
 PHOTOGRAPHIC COPY
 LIABLE TO DISTORTION
 IN SCALE

© Crown copyright and database rights 2019 Ordnance Survey 100018351



MAP SCALE 1: 500
 CREATED DATE: 05/09/2019
 PHOTOGRAPHIC COPY
 LIABLE TO DISTORTION
 IN SCALE

© Crown copyright and database rights 2019 Ordnance Survey 100018351

Rev.	Description	Date



CLIENT
 ADDRESS
Mrs F Bowers
3 Randall Bank
Moulton Eaigate
PE12 0RT

PROJECT
Accessibility Adaptations

Date
 09/09/2019

Project number
 DFG/19/1093


Scale (@ A3)

SHEET
Site Block Location


Drawn by
 SG

DRAWING NUMBER
 18

REV

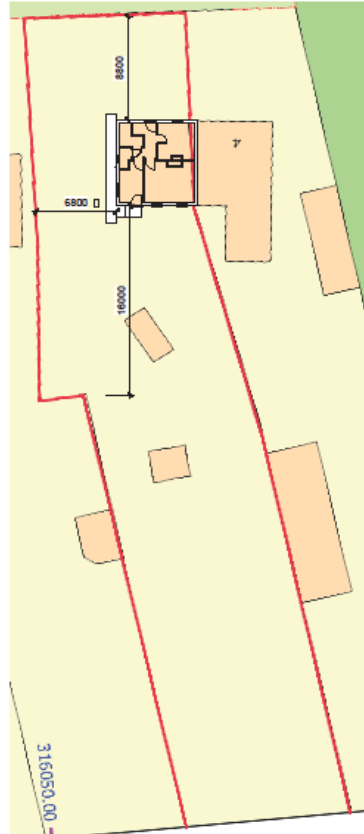

1 Block Plan - (Existing)
1 : 250

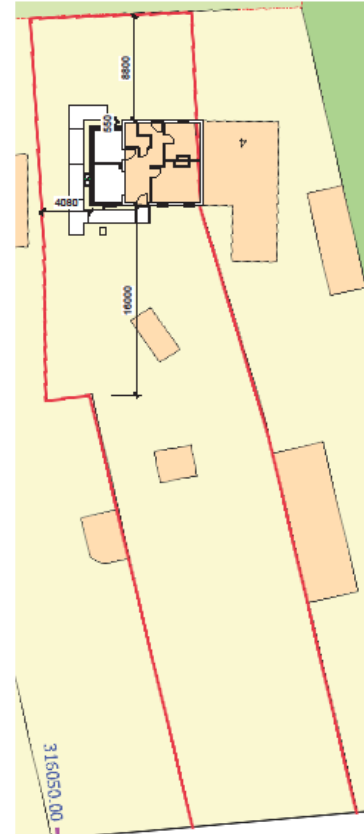


2 Block Plan - (Proposed)
1 : 250



Rev.	Description	Date


CLIENT Mrs F Bowers
ADDRESS 3 Randall Bank
Moulton Eaugate
PE12 0RT

PROJECT	Date	Project number	Scale (@ A3)
Accessibility Adaptations	05/04/2019	DFG/19/1093	1 : 250
SHEET	Drawn by	DRAWING NUMBER	REV
Block Plan	SG	20	

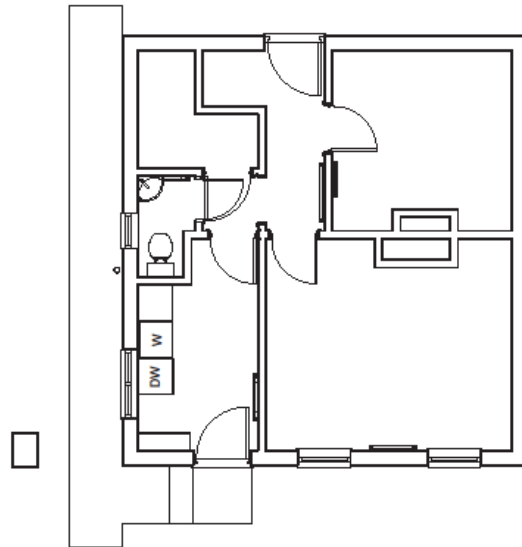

1 **Ground Floor - (Existing)**

1 : 50

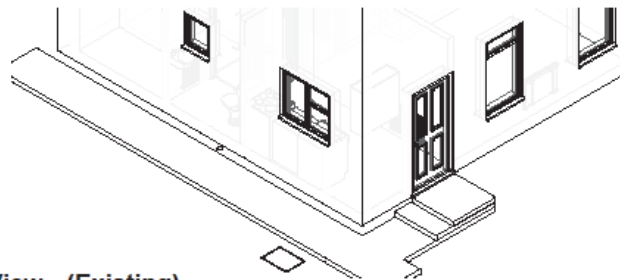


2 **3D View - (Existing)**




Rev.	Description	Date

CLIENT Mrs F Bowers
 ADDRESS 3 Randall Bank
 Moulton Eaugate
 PE12 0RT


PROJECT Accessibility Adaptations	Date 06/09/2019	Project number DFG/19/1093	Scale (of A3) 1 : 50
SHEET Existing Ground	Drawn by SG	DRAWING NUMBER 01	REV

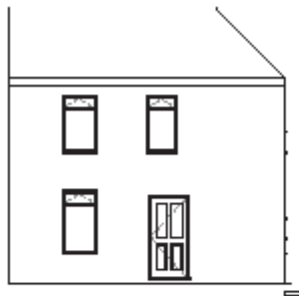

1 Front Elevation - (Existing)
1 : 100

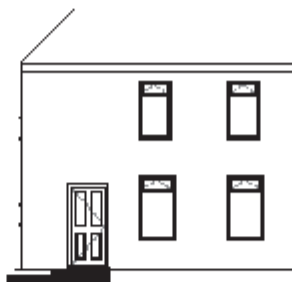

2 Rear Elevation - (Existing)
1 : 100

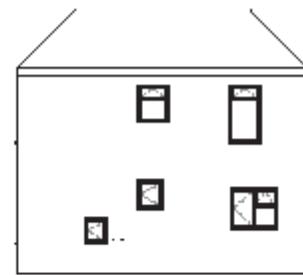

3 Side Elevation - (Existing)
1 : 100



4 Front Elevation - (Proposed)
1 : 100



5 Rear Elevation - (Proposed)
1 : 100



6 Side Elevation - (Proposed)
1 : 100


Rev.	Description	Date



CLIENT Mrs F Bowers
 ADDRESS 3 Randall Bank
 Moulton Eaugate
 PE12 0RT

PROJECT Accessibility Adaptations
 SHEET Elevations

Date 05/02/2019	Project number DFG/19/1093	Scale (@ A3) 1 : 100
Drawn by SG	DRAWING NUMBER 19	REV

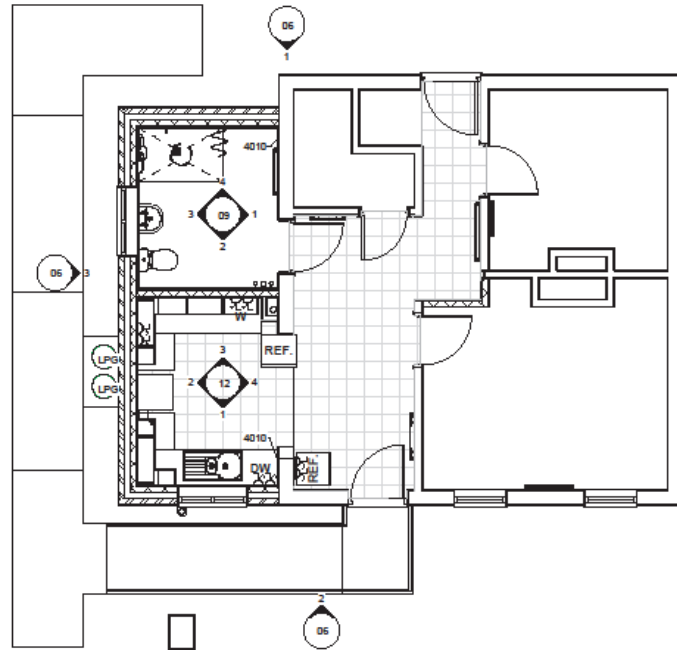

1 Ground Floor - (Proposed)
1 : 50



Rev.	Description	Date

CLIENT Mrs F Bowers ADDRESS 3 Randall Bank Moulton Eaugate PE12 0RT	PROJECT Accessibility Adaptations	Date 05/03/2019	Project number DFG/19/1093	Scale (A3) 1 : 50
	SHEET Proposed Ground	Drawn by SG	DRAWING NUMBER 04	REV












MapThat Scale Print Title

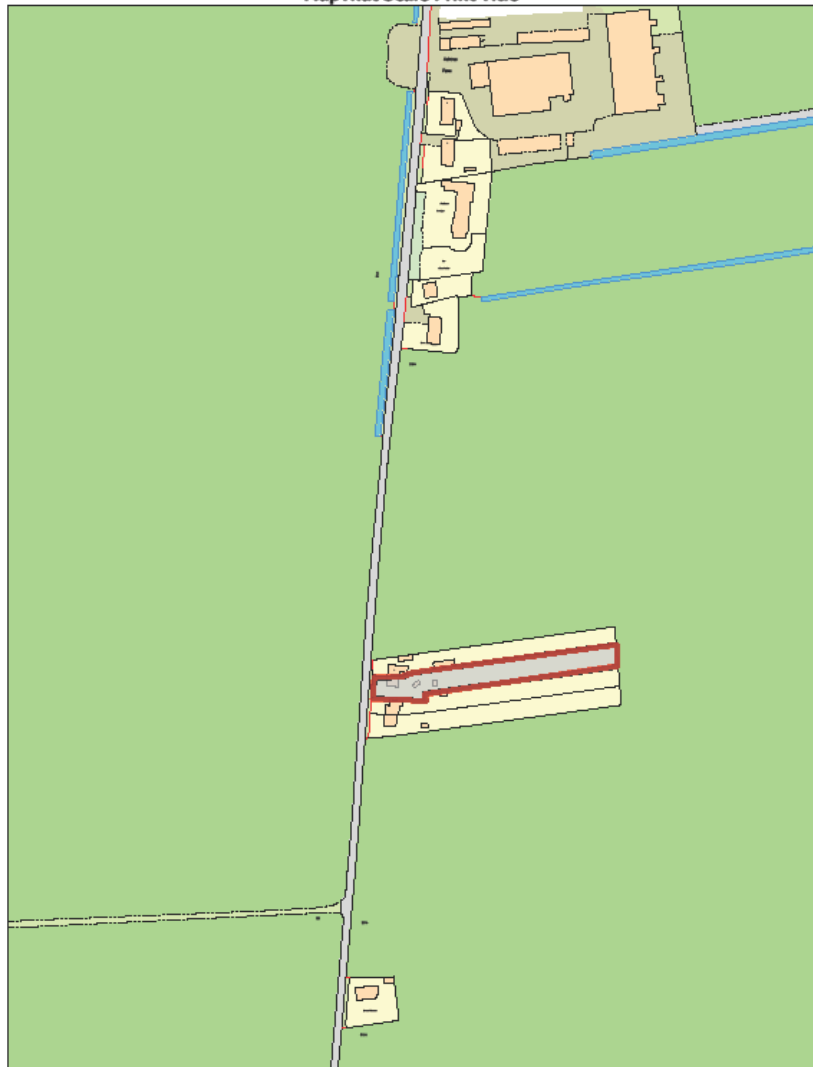

© Crown copyright and database rights 2018 Ordnance Survey 100018351.


MAP SCALE 1:2500
CREATED DATE: 28/01/2020
PHOTOGRAPHIC COPY
LIABLE TO DISTORTION
IN SCALE

MapThat Scale Print Title



© Crown copyright and database rights 2018 Ordnance Survey 100018351.

MAP SCALE 1:1250
CREATED DATE: 28/01/2020
PHOTOGRAPHIC COPY
LIABLE TO DISTORTION
IN SCALE

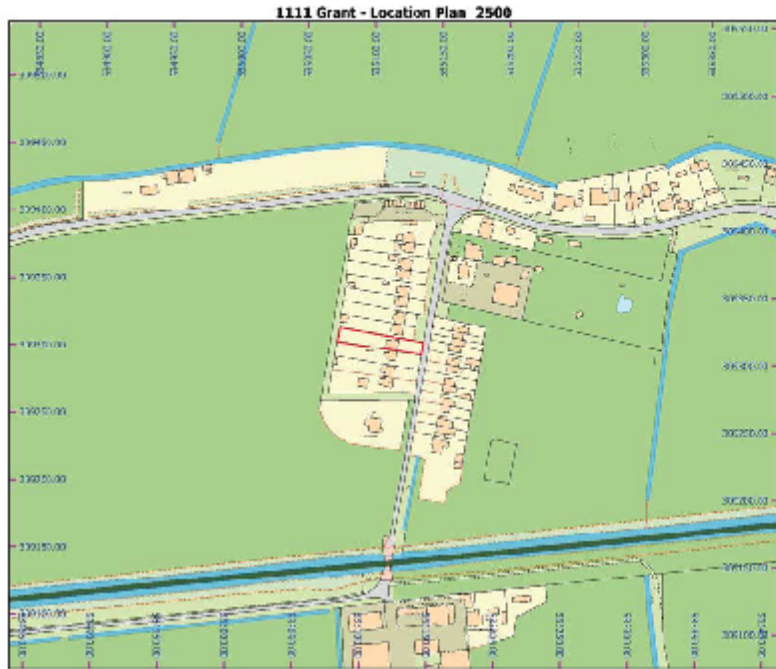

MAP SCALE 1:200
 CREATED DATE: 09/11/2019
 PHOTOGRAPHIC COPY
 LIABLE TO DESTRUCTION
 IN SCALE

© Crown copyright and database rights 2019 Ordnance Survey 100018351



MAP SCALE 1:200
 CREATED DATE: 09/11/2019
 PHOTOGRAPHIC COPY
 LIABLE TO DESTRUCTION
 IN SCALE


© Crown copyright and database rights 2019 Ordnance Survey 100018351

Rev.	Description	Date




CLIENT
Mr J Cook
 ADDRESS **9 Coronation Avenue**
Throckenholt
PE12 0QT

PROJECT Accessibility Adaptations	Date 09/11/2019	Project number DFG/19/1111	Scale (@ A3)
SHEET Site Block Location	Drawn by SG	DRAWING NUMBER 16	REV

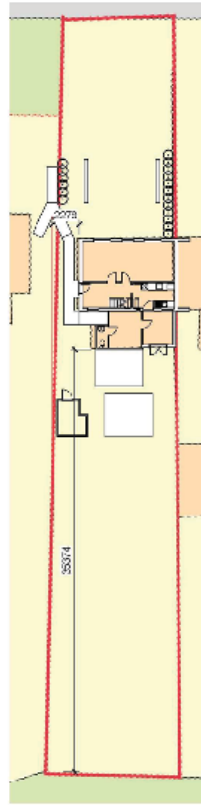

1 **Block Plan - (Existing)**
1 : 250

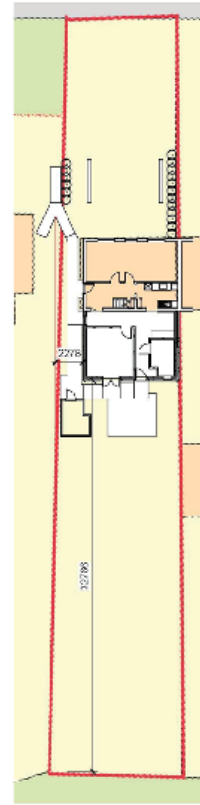


2 **Block Plan - (Proposed)**
1 : 250



Rev.	Description	Date
A	Boundary Dimensions Added	11/12/13

CLIENT Mr J Cook
 ADDRESS 9 Coronation Avenue
 Throckenhol
 PE12 0QT

PROJECT Accessibility Adaptations	Date 06/10/19	Project number DF0121111	Scale (of A3) 1:250
SHEET Block Plan	Drawn by SG	DRAWING NUMBER 17	REV A

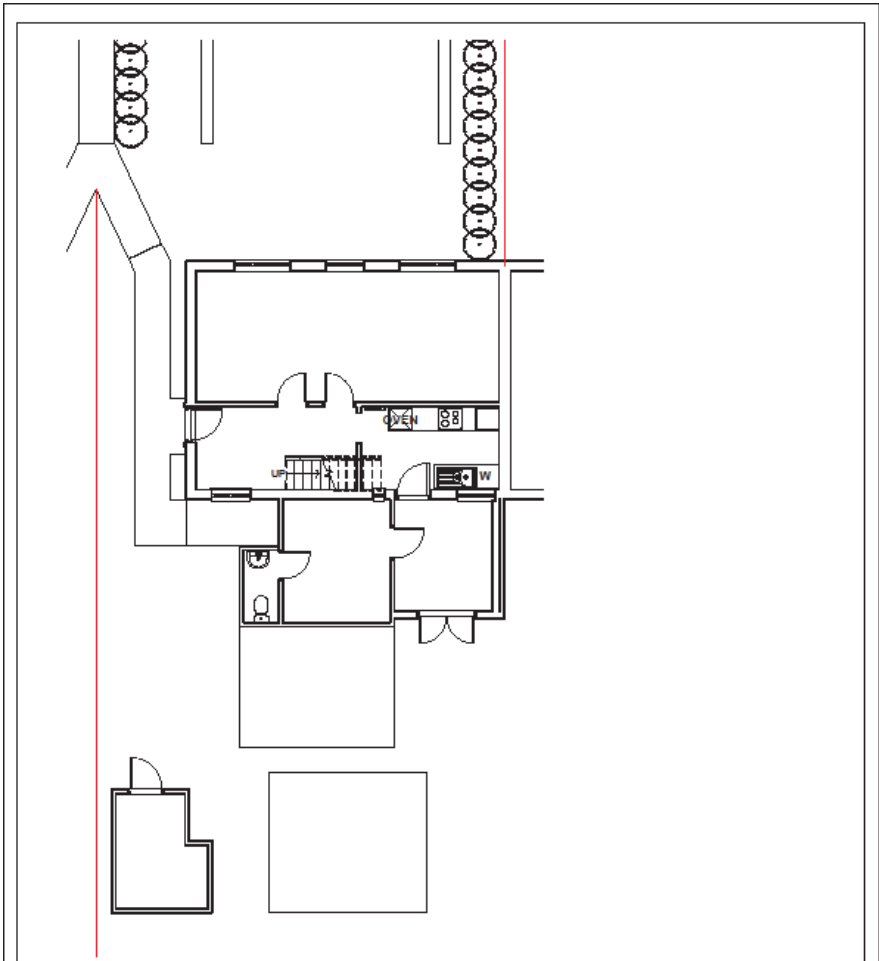


1 Ground Floor - (Existing)
1:75




Rev.	Description	Date


CLIENT Mr J Cook ADDRESS 9 Coronation Avenue Throckenholt PE12 0QT	PROJECT Accessibility Adaptations	Date 08/11/2019	Project number DFG/19/1111	Scale (of A3) 1:75
	SHEET Existing Ground	Drawn by SG	DRAWING NUMBER 01	REV

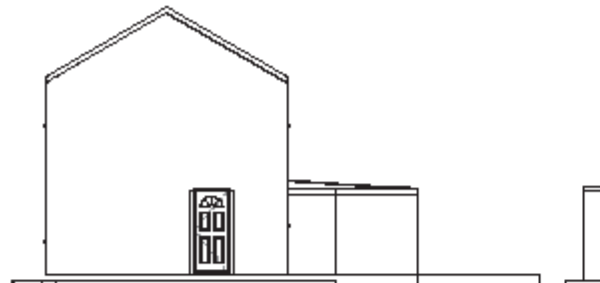

1 North Elevation - (Existing)
1 : 100

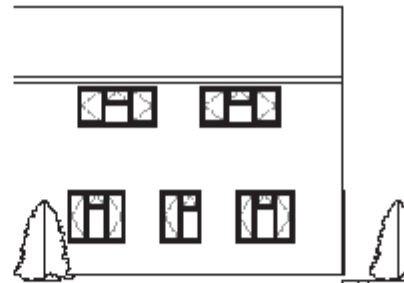

2 East Elevation - (Existing)
1 : 100

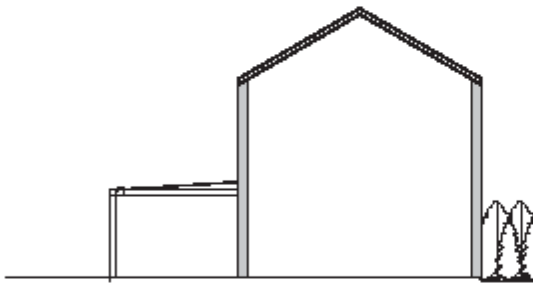

3 South Elevation - (Existing)
1 : 100



4 West Elevation - (Existing)
1 : 100

Rev.	Description	Date



CLIENT **Mr J Cook**
ADDRESS **9 Coronation Avenue**
Throckenholt
PE12 0QT

PROJECT
Accessibility Adaptations

Date
09/11/2019

Project number
DFG/19/1111


Scale (@ A3)
1 : 100

SHEET
Existing Elevations

Drawn by
SG

DRAWING NUMBER
18

REV

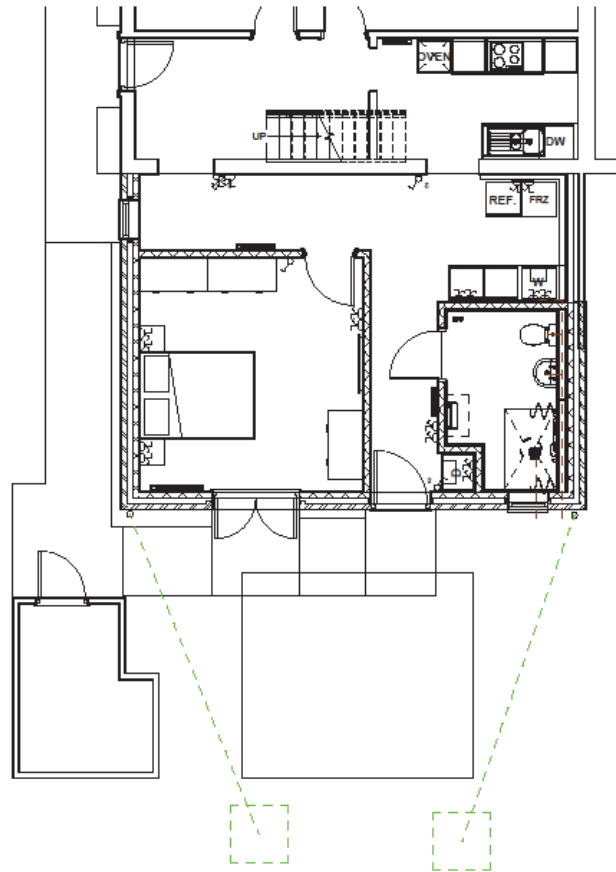


1 Ground Floor - (Proposed)




Rev.	Description	Date

CLIENT Mr J Cook
 ADDRESS 9 Coronation Avenue
 Throckenholt
 PE12 0QT


PROJECT Accessibility Adaptations	Date 09/11/2019	Project number DFG19/11111	Scale (A3) 1:50
SHEET Proposed Ground	Drawn by SG	DRAWING NUMBER 05	REV

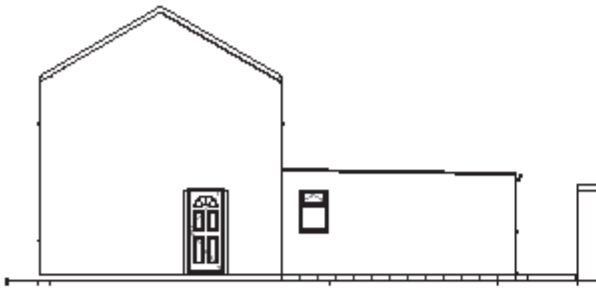

1 North Elevation - (Proposed)
1 : 100

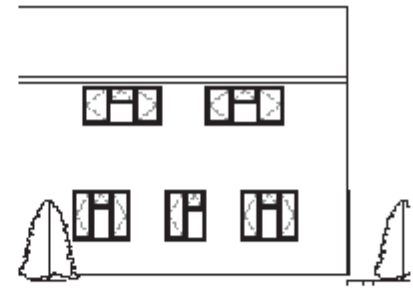

2 East Elevation - (Proposed)
1 : 100

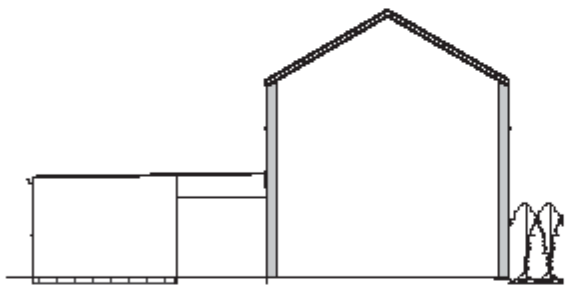

3 South Elevation - (Proposed)
1 : 100



4 West Elevation - (Proposed)
1 : 100


Rev.	Description	Date




CLIENT
Mr J Cook
ADDRESS 9 Coronation Avenue
Throckenholt
PE12 0QT

PROJECT
Accessibility Adaptations
SHEET
Proposed Elevations

Date 09/11/2019	Project number DFG/19/1111	Scale (@ A3) 1 : 100
Drawn by SG	DRAWING NUMBER 19	REV

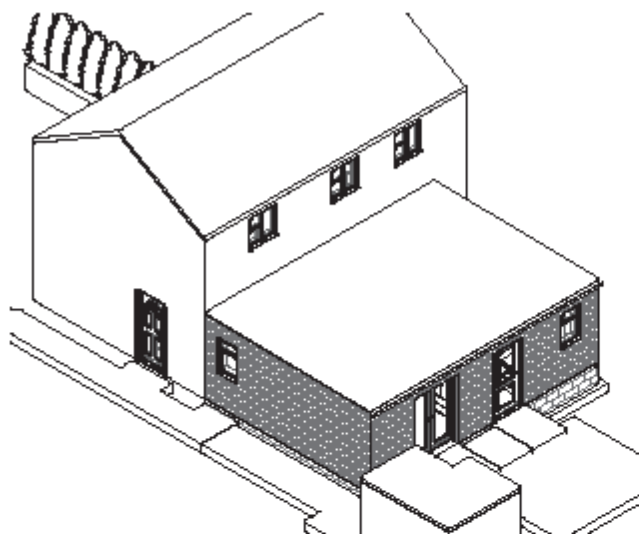

1 3D View - (Proposed)

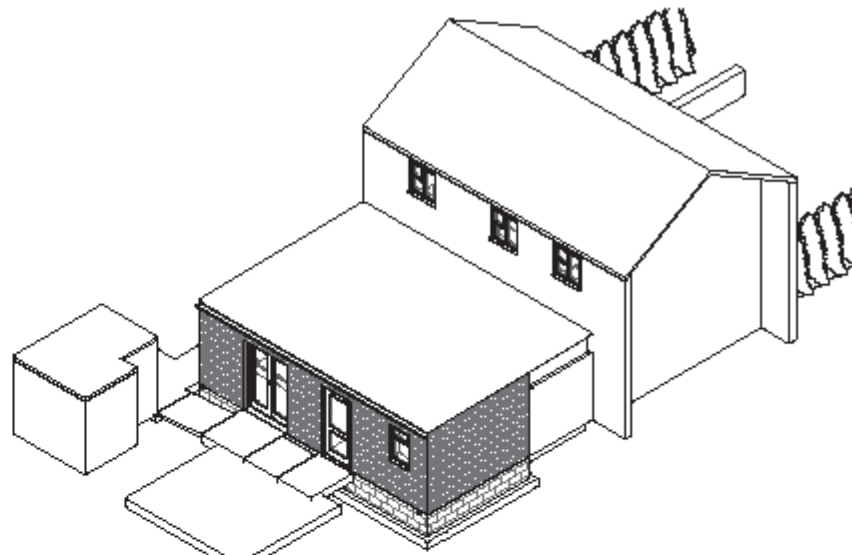

2 3D View_2 - (Proposed)

Rev.	Description	Date



CLIENT Mr J Cook
 ADDRESS 9 Coronation Avenue
 Throckenholt
 PE12 0QT

PROJECT
 Accessibility Adaptations

Date
 09/11/2019

Project number
 DFG/19/1111

Scale (@ A3)

SHEET
 Proposed 3D View

Drawn by
 SG

DRAWING NUMBER
 15

REV















MapThat Scale Print Title



© Crown copyright and database rights 2018 Ordnance Survey 100018351.

MAP SCALE 1:1250
CREATED DATE: 28/01/2020
PHOTOGRAPHIC COPY
LIABLE TO DISTORTION
IN SCALE

