


Herring Lane

1:500

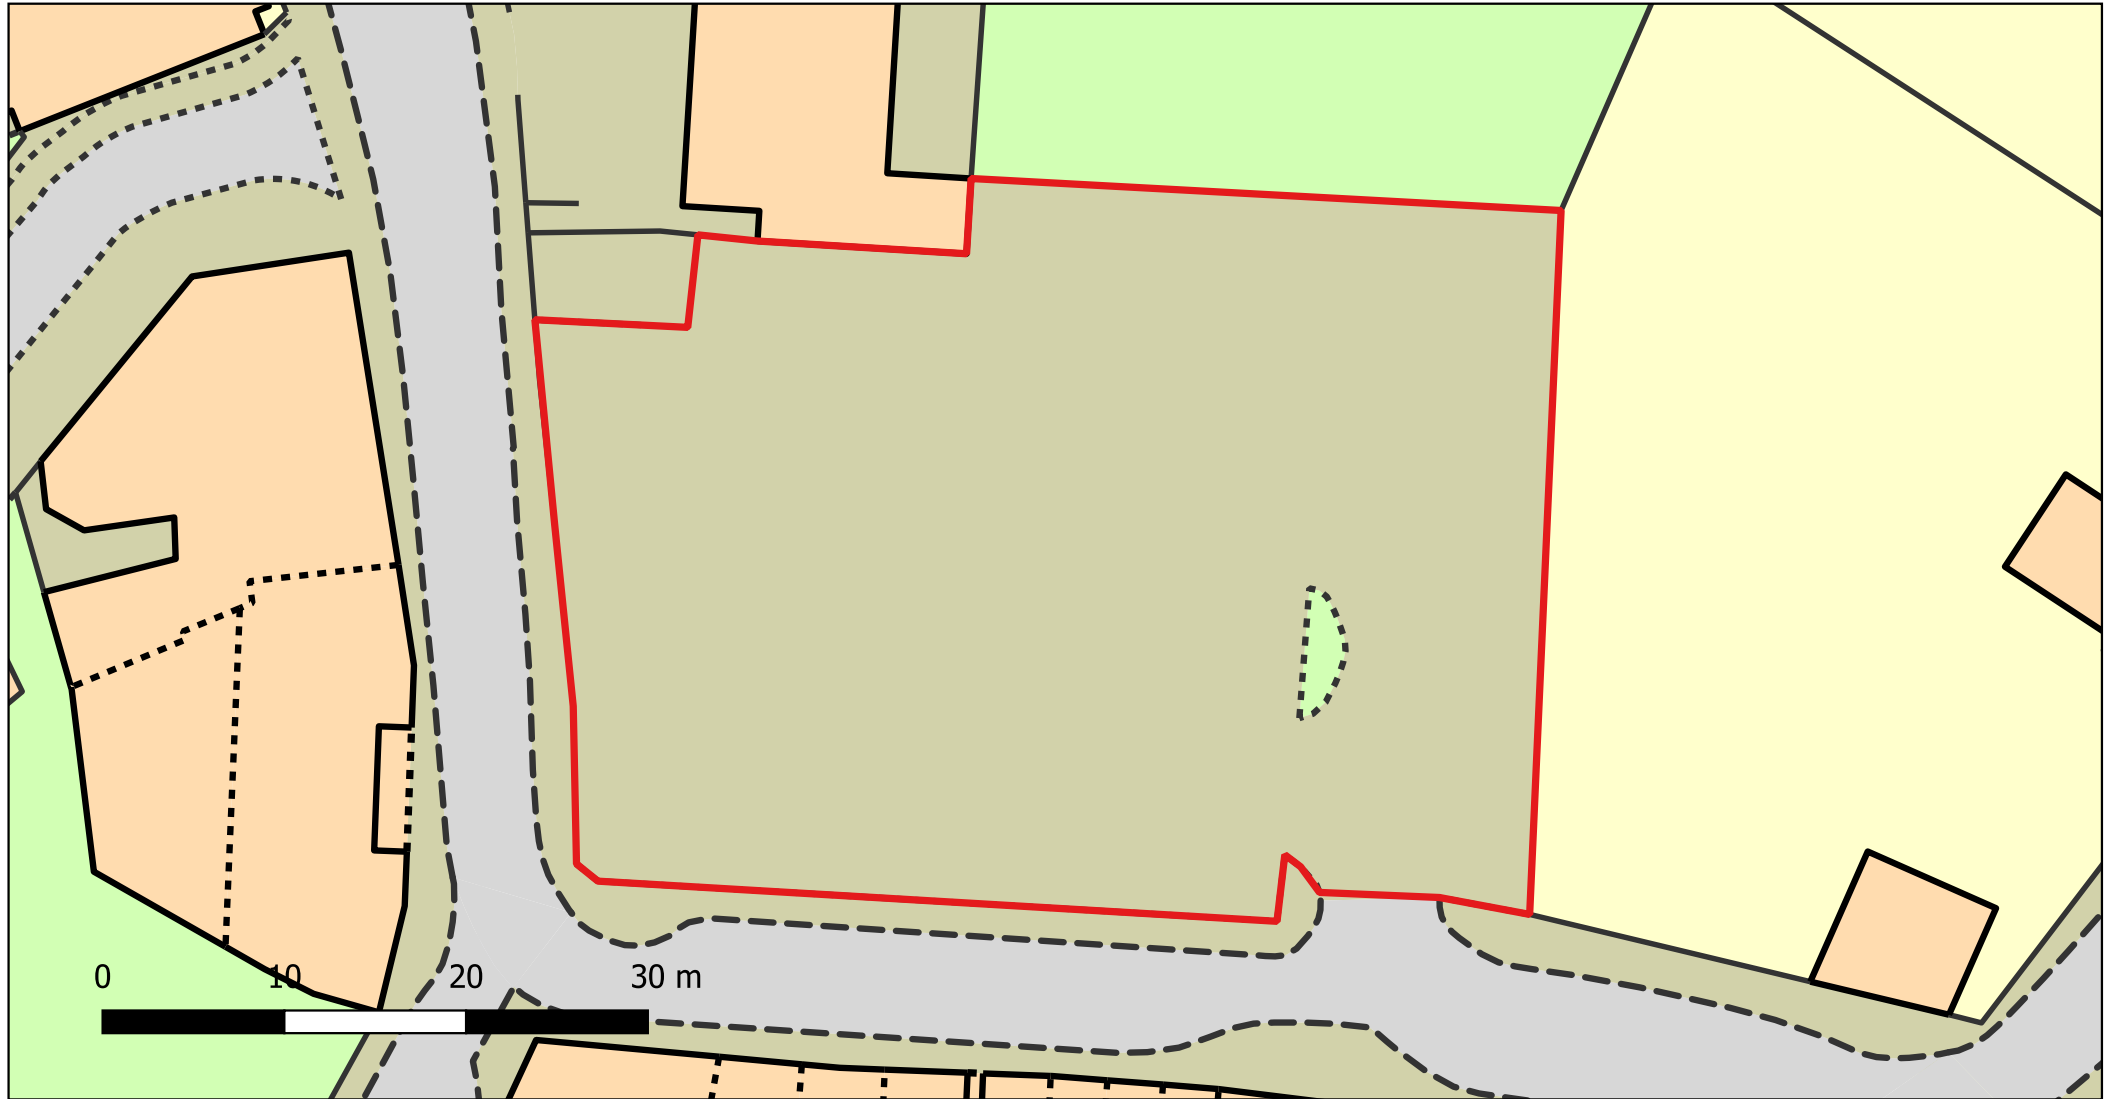

Attribution:

11-8-2020